


No.	Description	Date

 


Project number	2012-009
Date	10.12.2011
Drawn by	Author
Checked by	Checker


**ALTERNATE 1
DUGOUT PLAN,
ELEVATIONS,
SECTION AND
DETAILS**

A1.4


Scale
As indicated

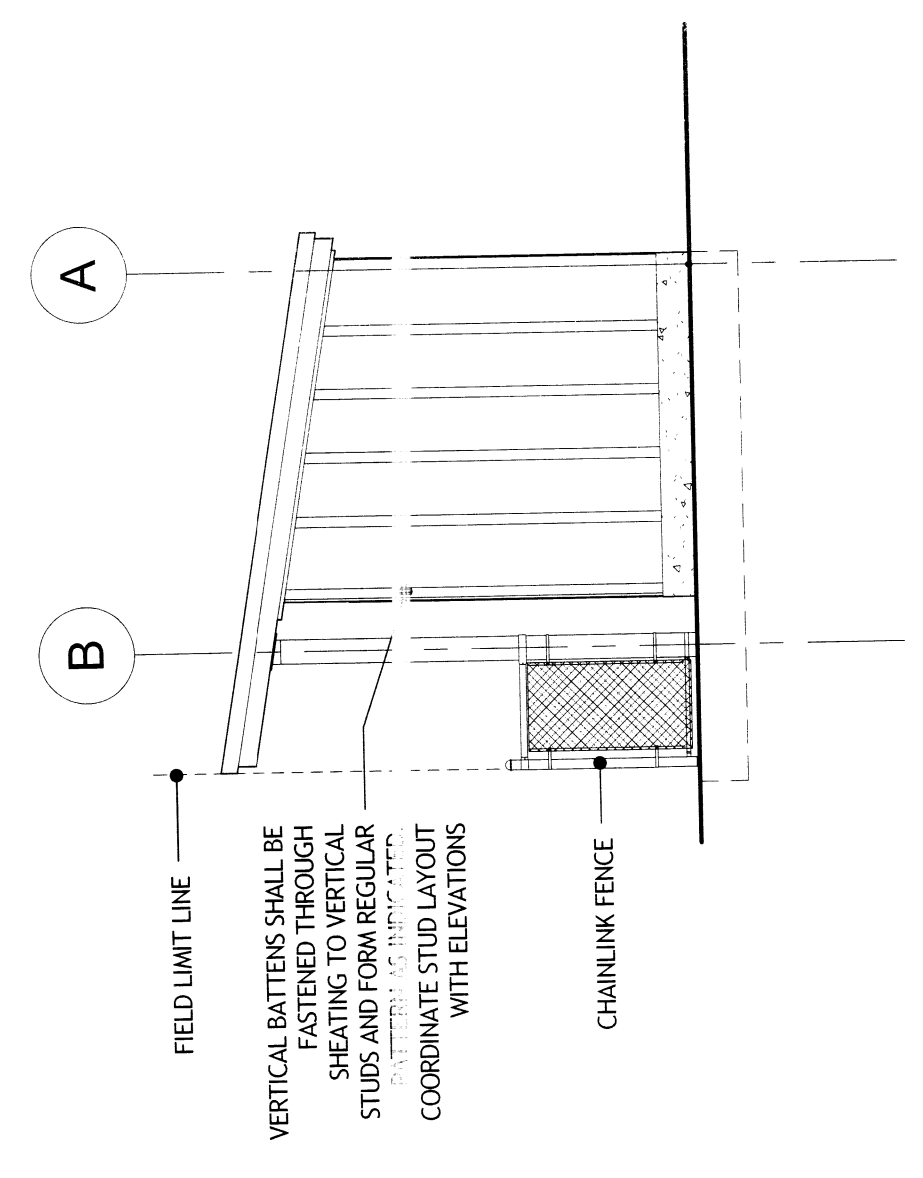


2 DUGOUT-RIGHT ELEVATION - ALTERNATE 1 (LEFT ELEVATION SIMILAR)
1/4" = 1'-0"

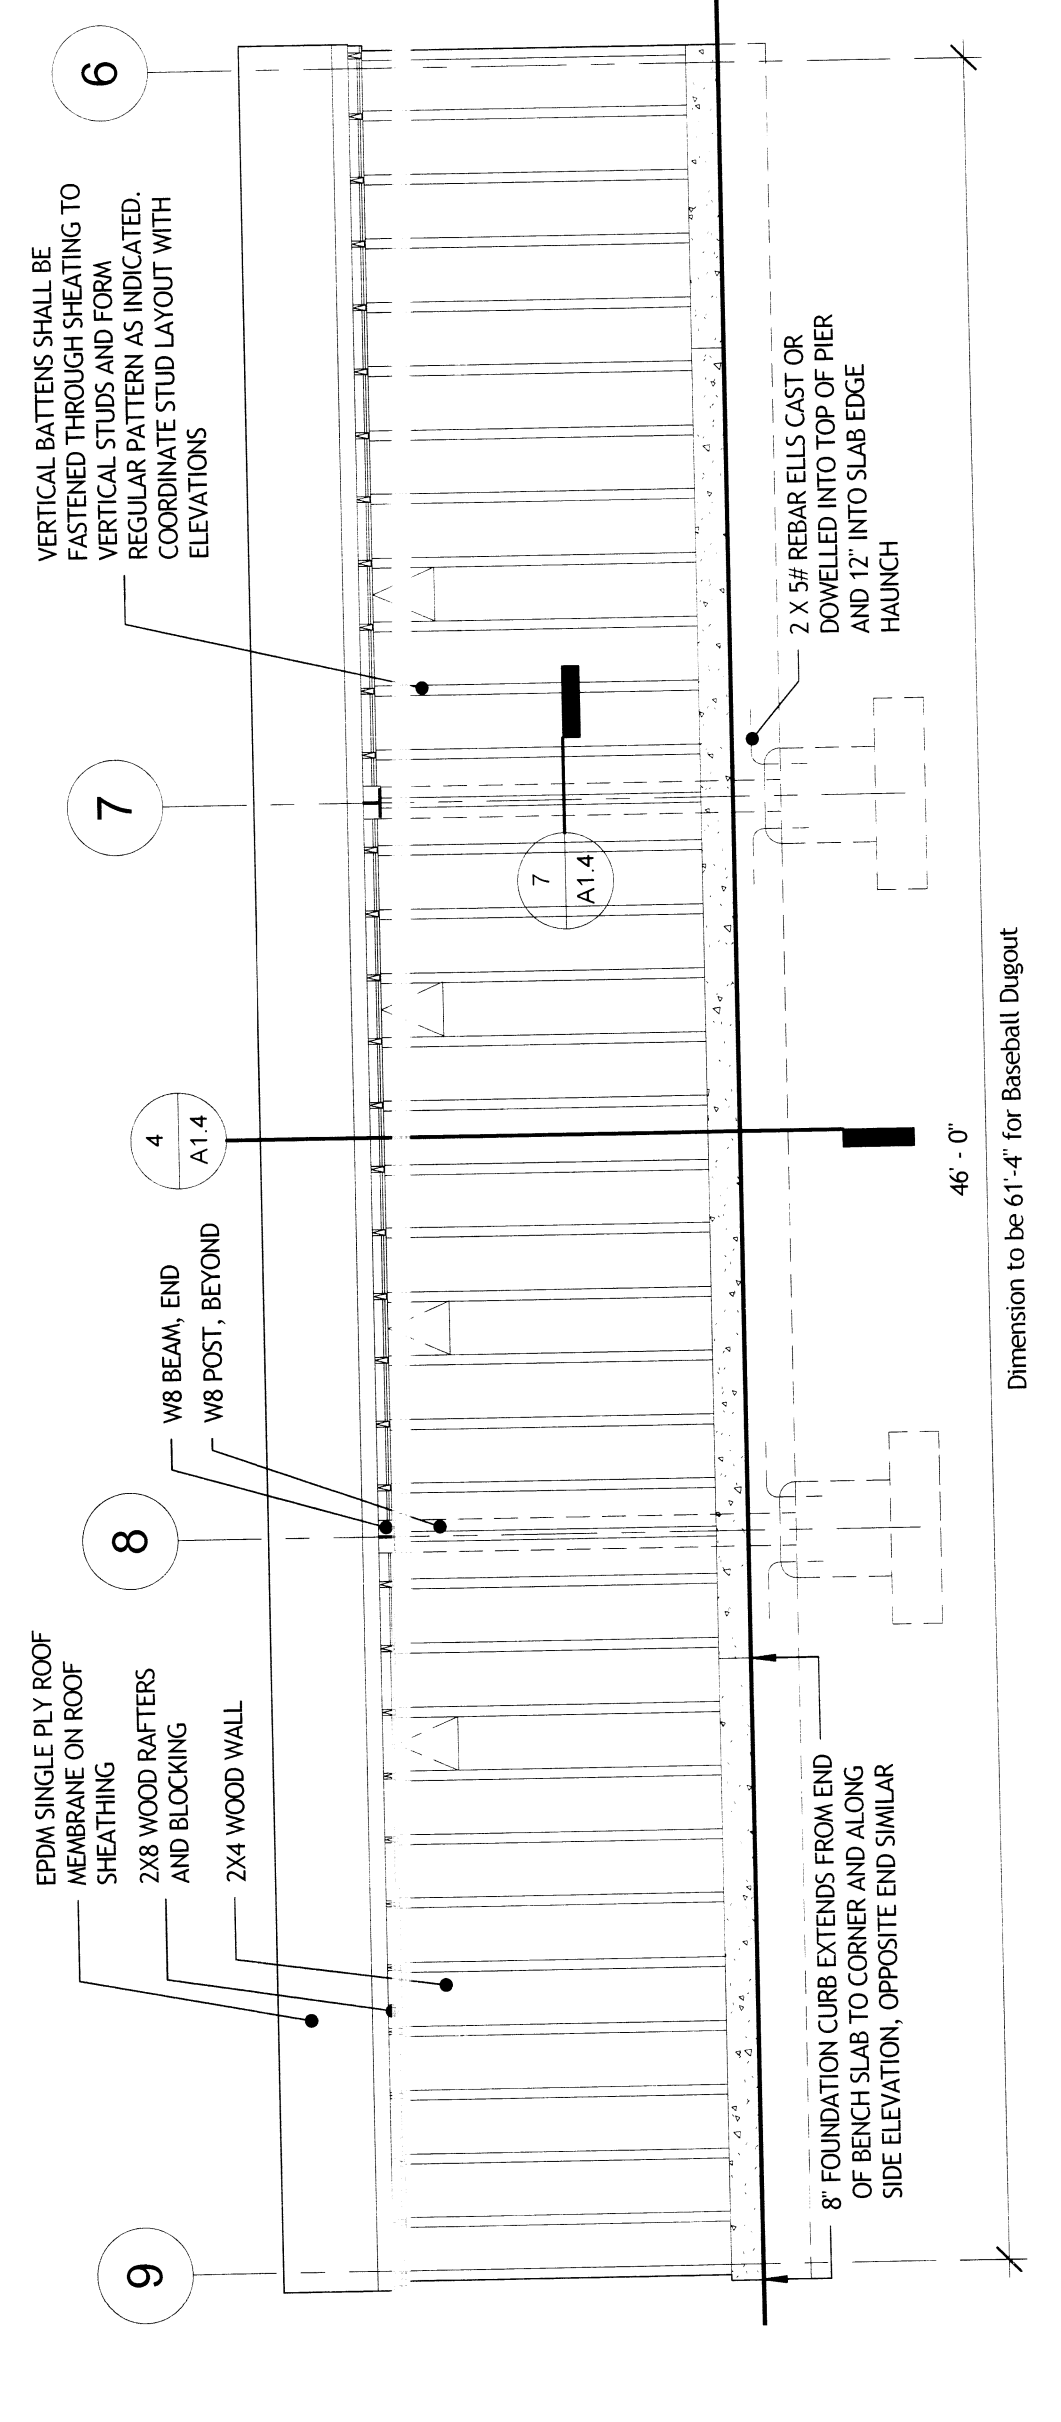


1 SOFTBALL DUGOUT-REAR ELEVATION - ALTERNATE 1 - (BASEBALL ELEVATION SIMILAR)
1/4" = 1'-0"

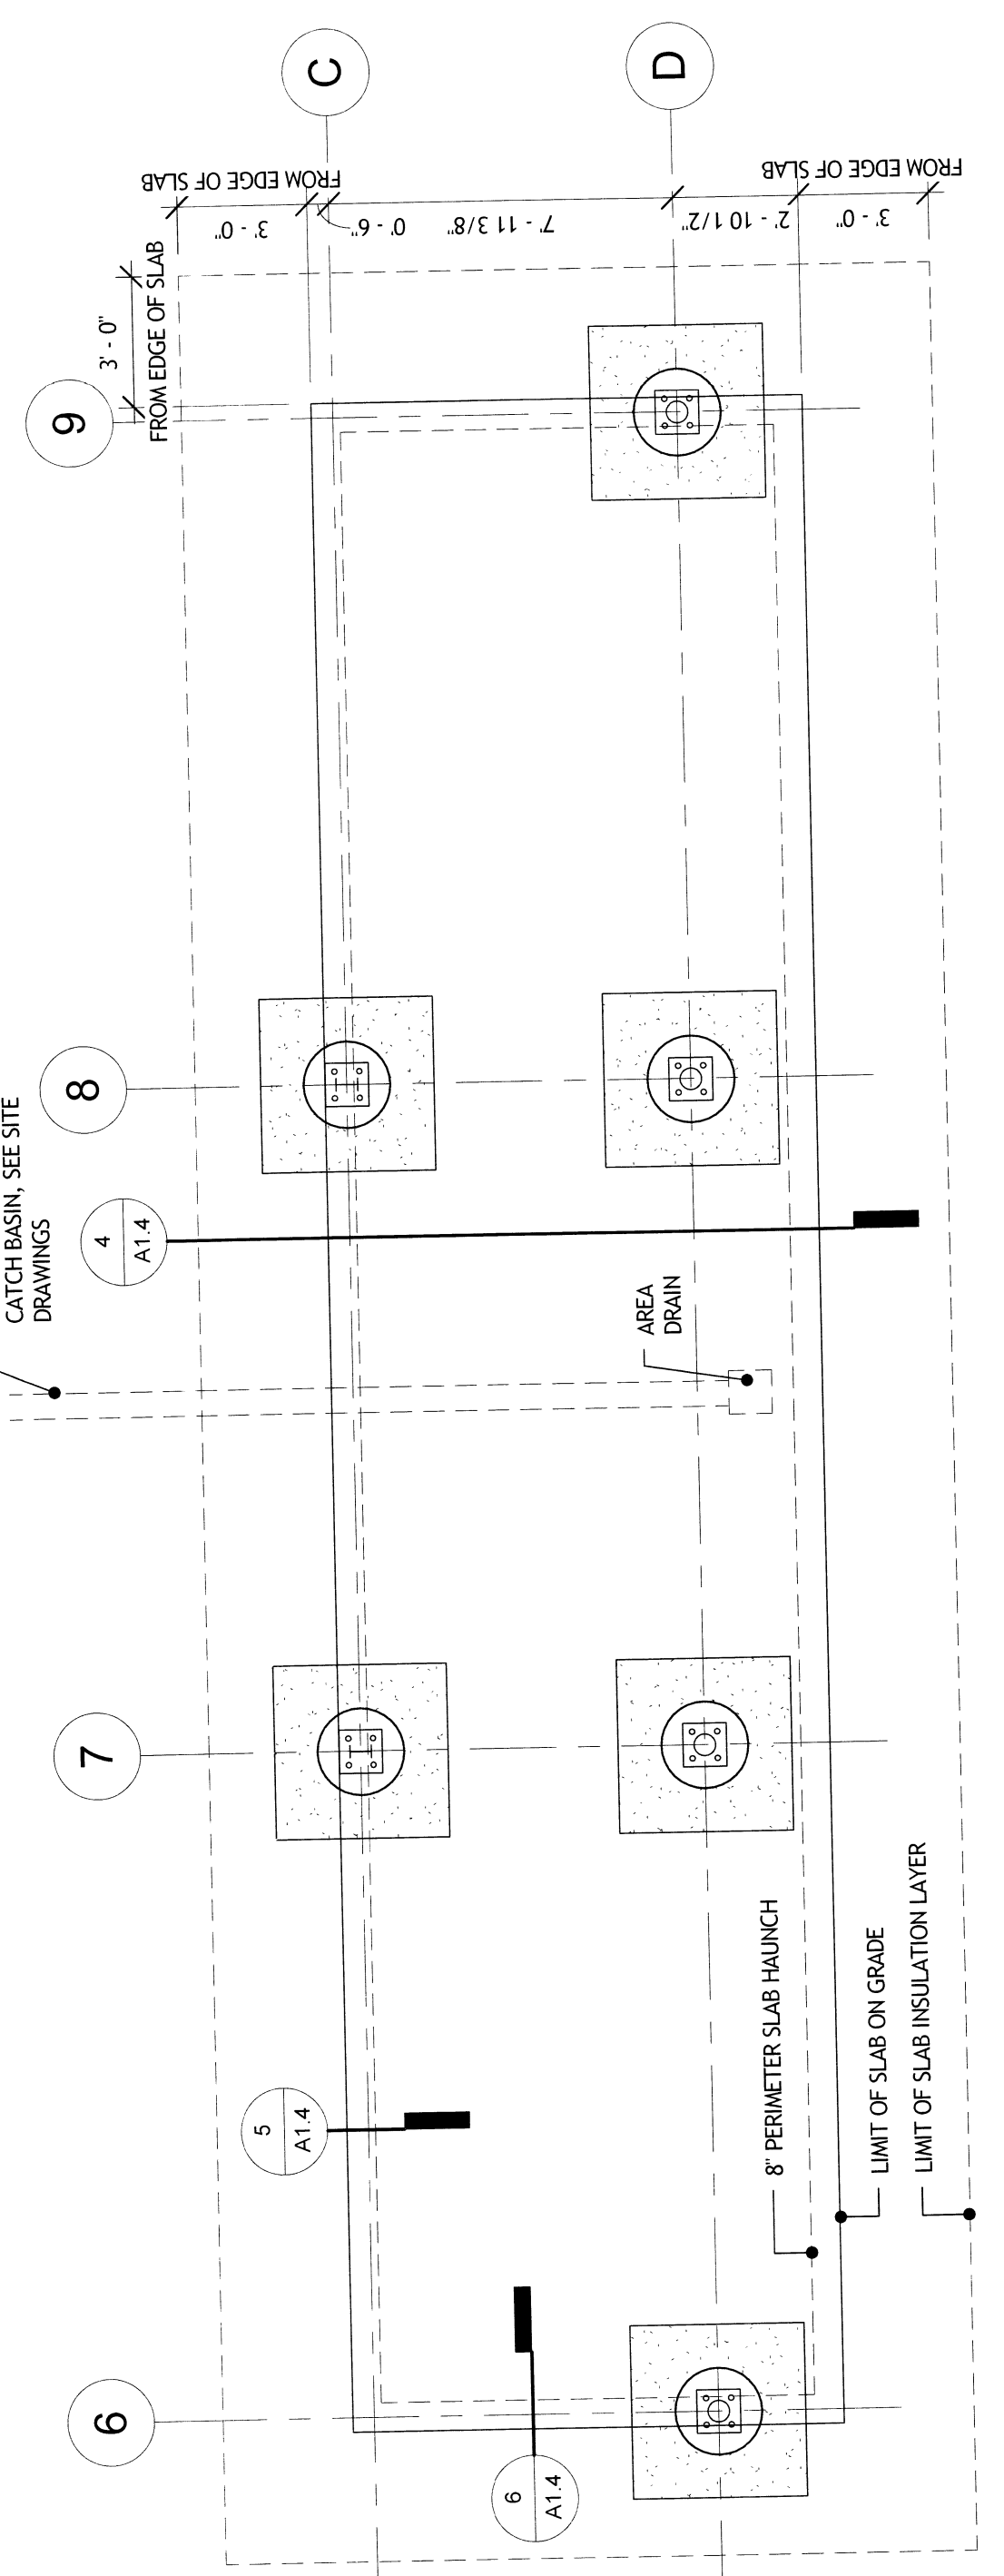


3 SOFTBALL DUGOUT - FOUNDATION PLAN - ALTERNATE 1 - SHALLOW FOUNDATION (BASEBALL PLAN SIMILAR)
1/4" = 1'-0"

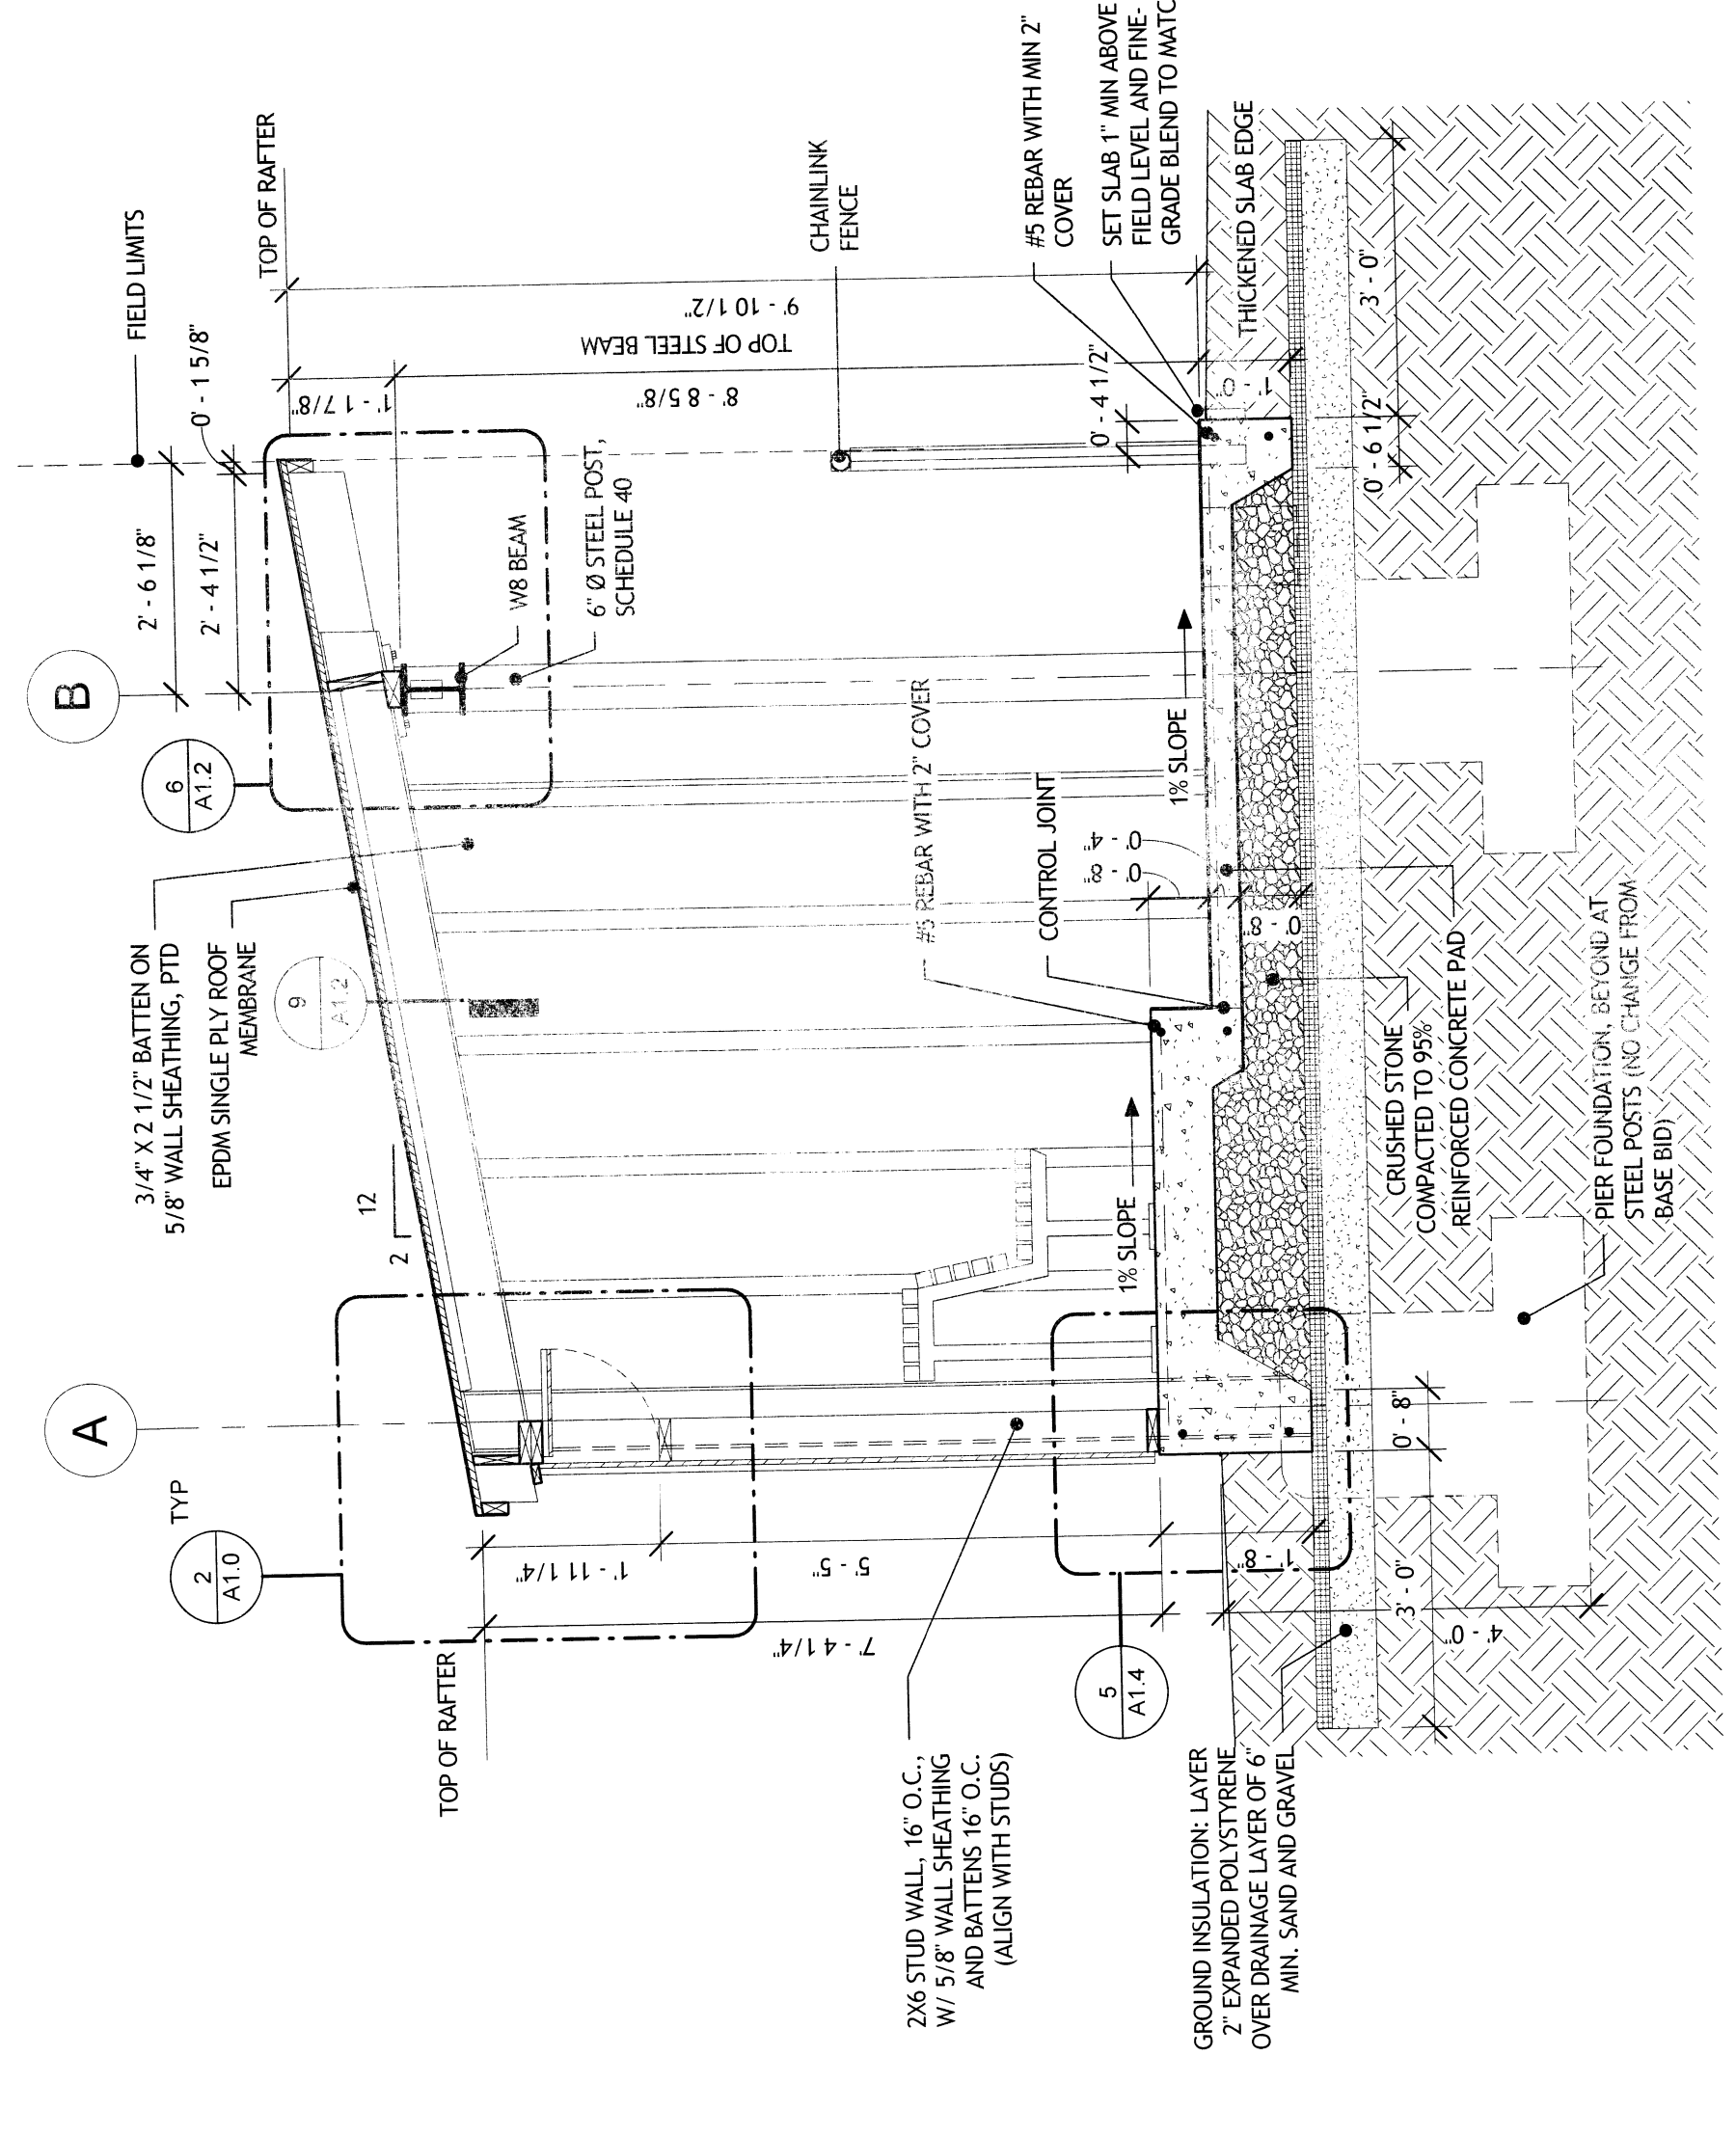


4 DUGOUT - BUILDING SECTION ALTERNATE 1 - LIGHT FRAME WALL ON SHALLOW FOUNDATION
1/2" = 1'-0"

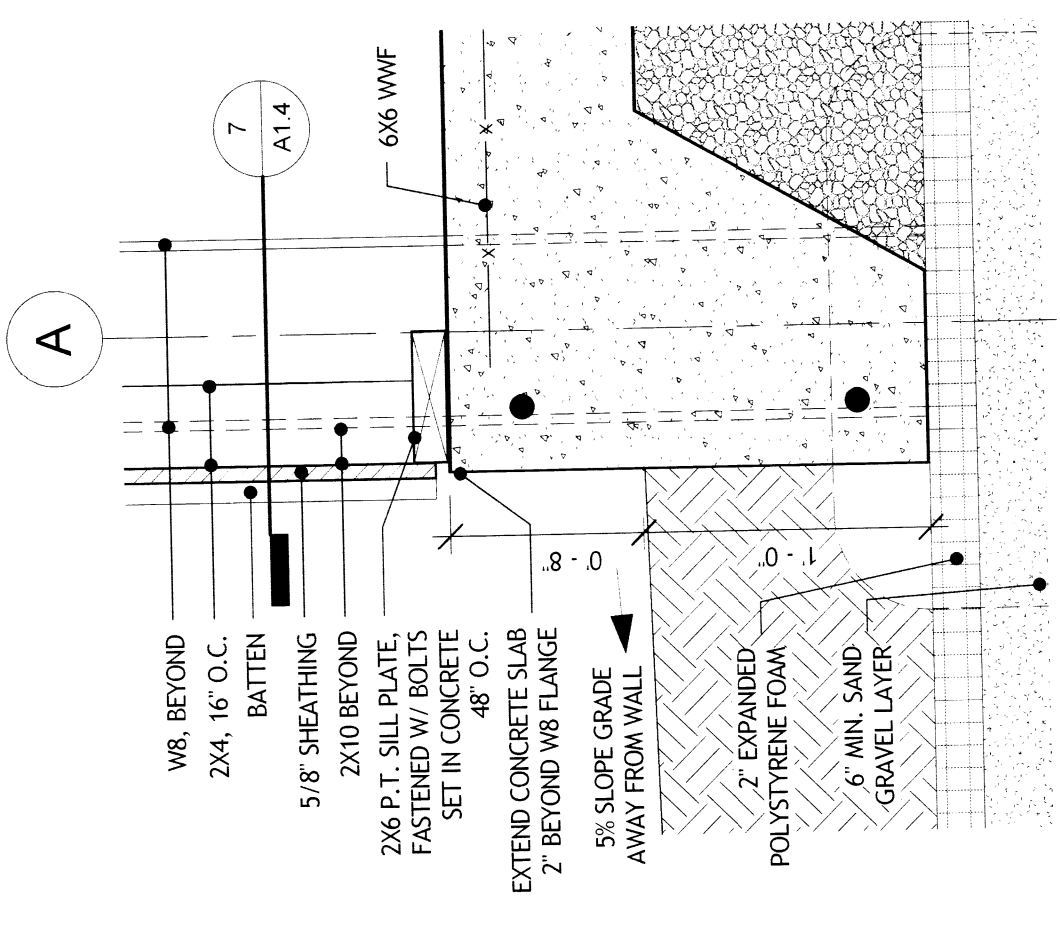

5 DUGOUT - REAR WALL SECTION DETAIL - ALTERNATE 1
1 1/2" = 1'-0"

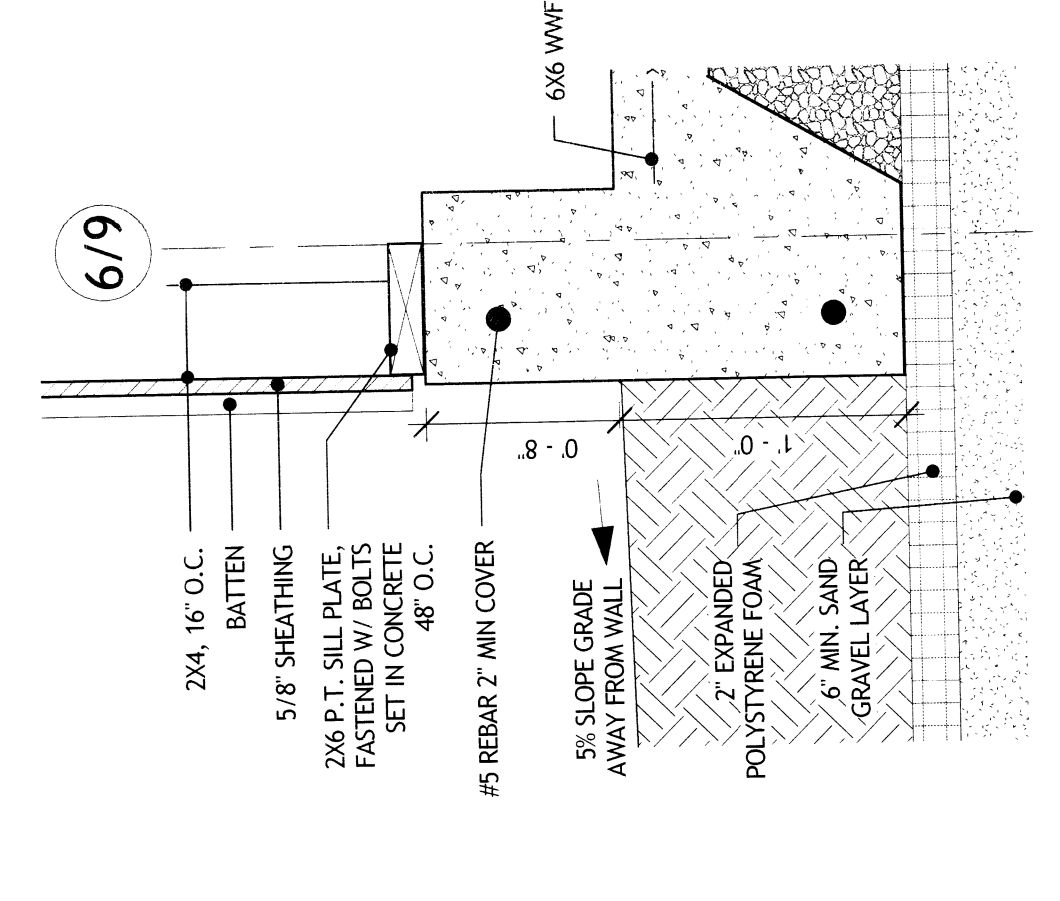

6 DUGOUT - S FOUNDATION CURB DETAIL - ALTERNATE 1
1 1/2" = 1'-0"

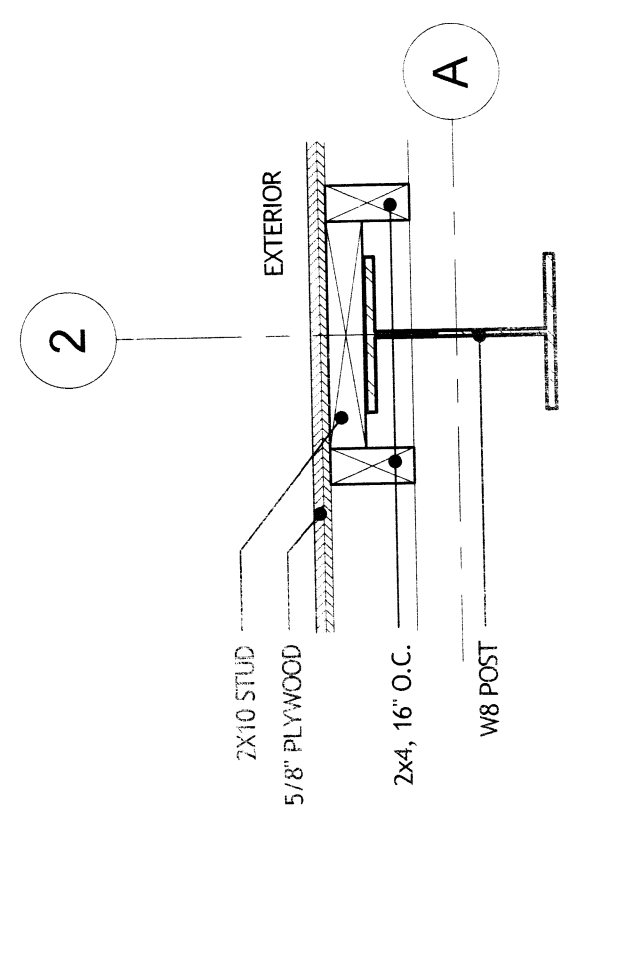

7 DUGOUT - FRAMING DETAIL AT W8 POST ALTERNATE 1
1 1/2" = 1'-0"