


**LEGEND:**

SYMBOL	DISCRIPTION
	Existing Construction to be removed
	Existing construction to remain
	New Construction
	Existing door to be removed
	Existing door to remain
	New door
	Keyed demolition note
	Keyed construction note

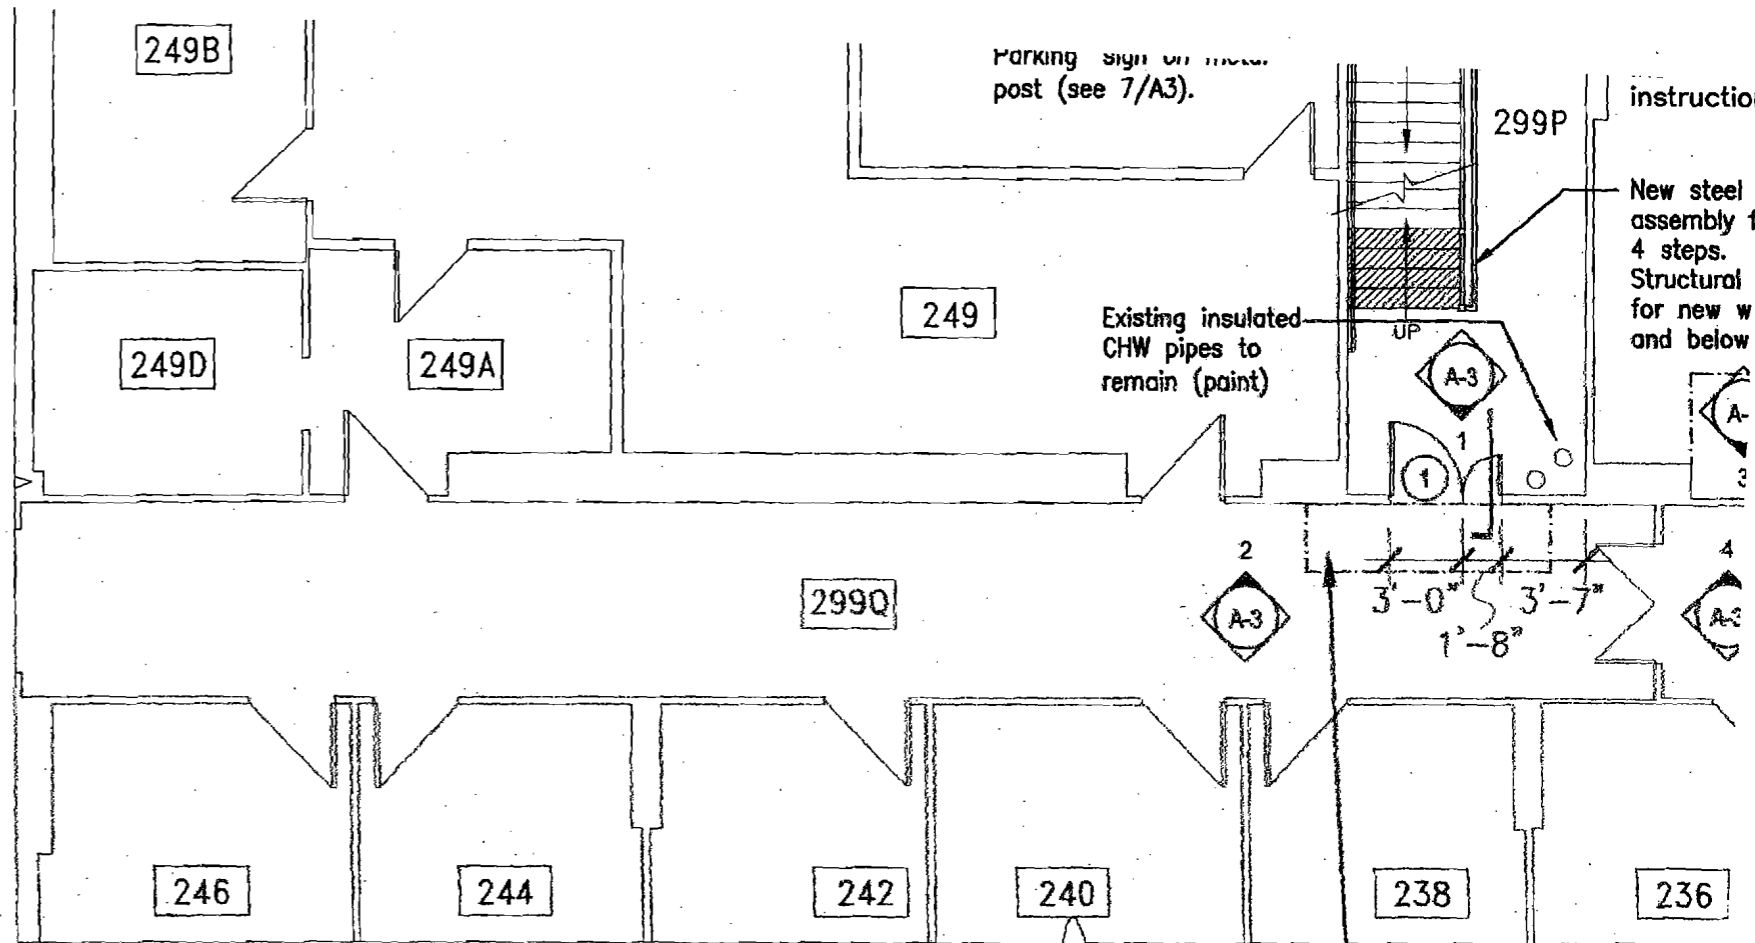


**2** PROPOSED 2ND FLOOR & PARTIAL SITE PLAN  
A-1 SCALE: 1/8"=1'-0"

Provide temporary dust during dust/mess ger work periods. dust pc not violate code requ in corridors & egress


**ATTACHMENT 3**

UMA 11-37

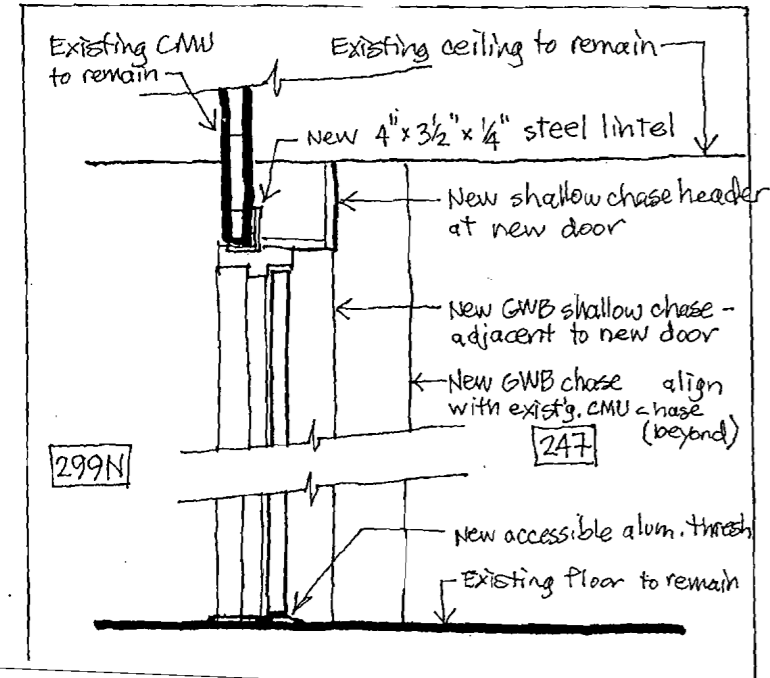


UMA 11-37

**ATTACHMENT 2**

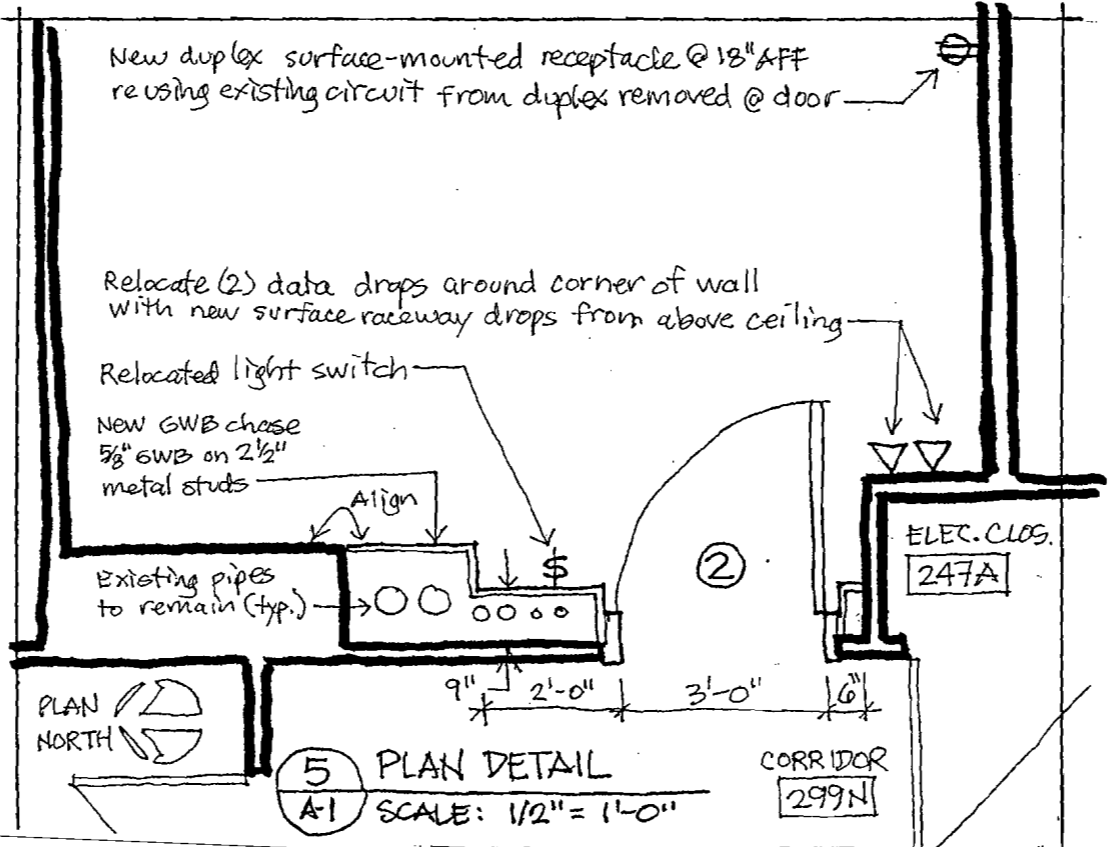

**5** PLAN DETAIL  
A-1 SCALE: 1/2"=1'-0"

CORRIDOR 299N

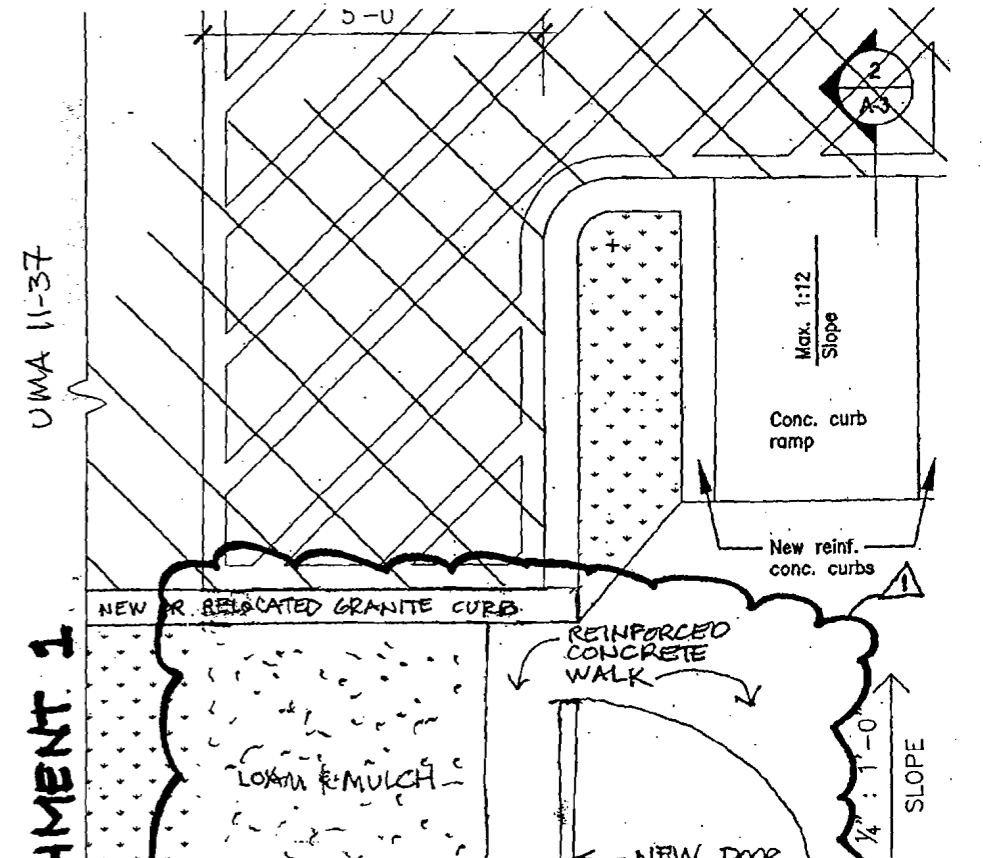

UMA 11-37

**ATTACHMENT 1**

