



TectonArchitects inc

HARTFORD CONNECTICUT
860.568.0807
tectonarchitects.com

Notice:
This drawing is the property of Tecton Architects | inc. The use, re-use or reproduction of this drawing for any purpose whatsoever without an expressed written agreement between Tecton Architects | inc and the user is prohibited. Rights to use the information on this sheet are not transferred until payment has been received for services rendered. Any rights so granted are non-transferable to other parties without the prior expressed written consent of Tecton Architects | inc

© 2010 Tecton Architects | inc


Owner
TOWN OF WILBRAHAM

240 SPRINGFIELD STREET
WILBRAHAM, MA

Project
Wilbraham Fire Station

2770 Boston Road
Wilbraham, MA

CALLED NORTH

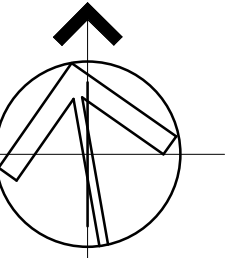

Seals
BID SET

Issues	
Date	Description

Revisions		
No.	Date	Description

Drawing Title
**FURNITURE
PLAN &
EQUIPMENT LIST**


Issue Date: 01/19/12

Project No: WBR-01-AR Scale: 1/8" = 1'-0"

Project Manager: JM Production Leader: JB
Project Architect: JB Peer Reviewer: KK

Drawing Number

A9.301

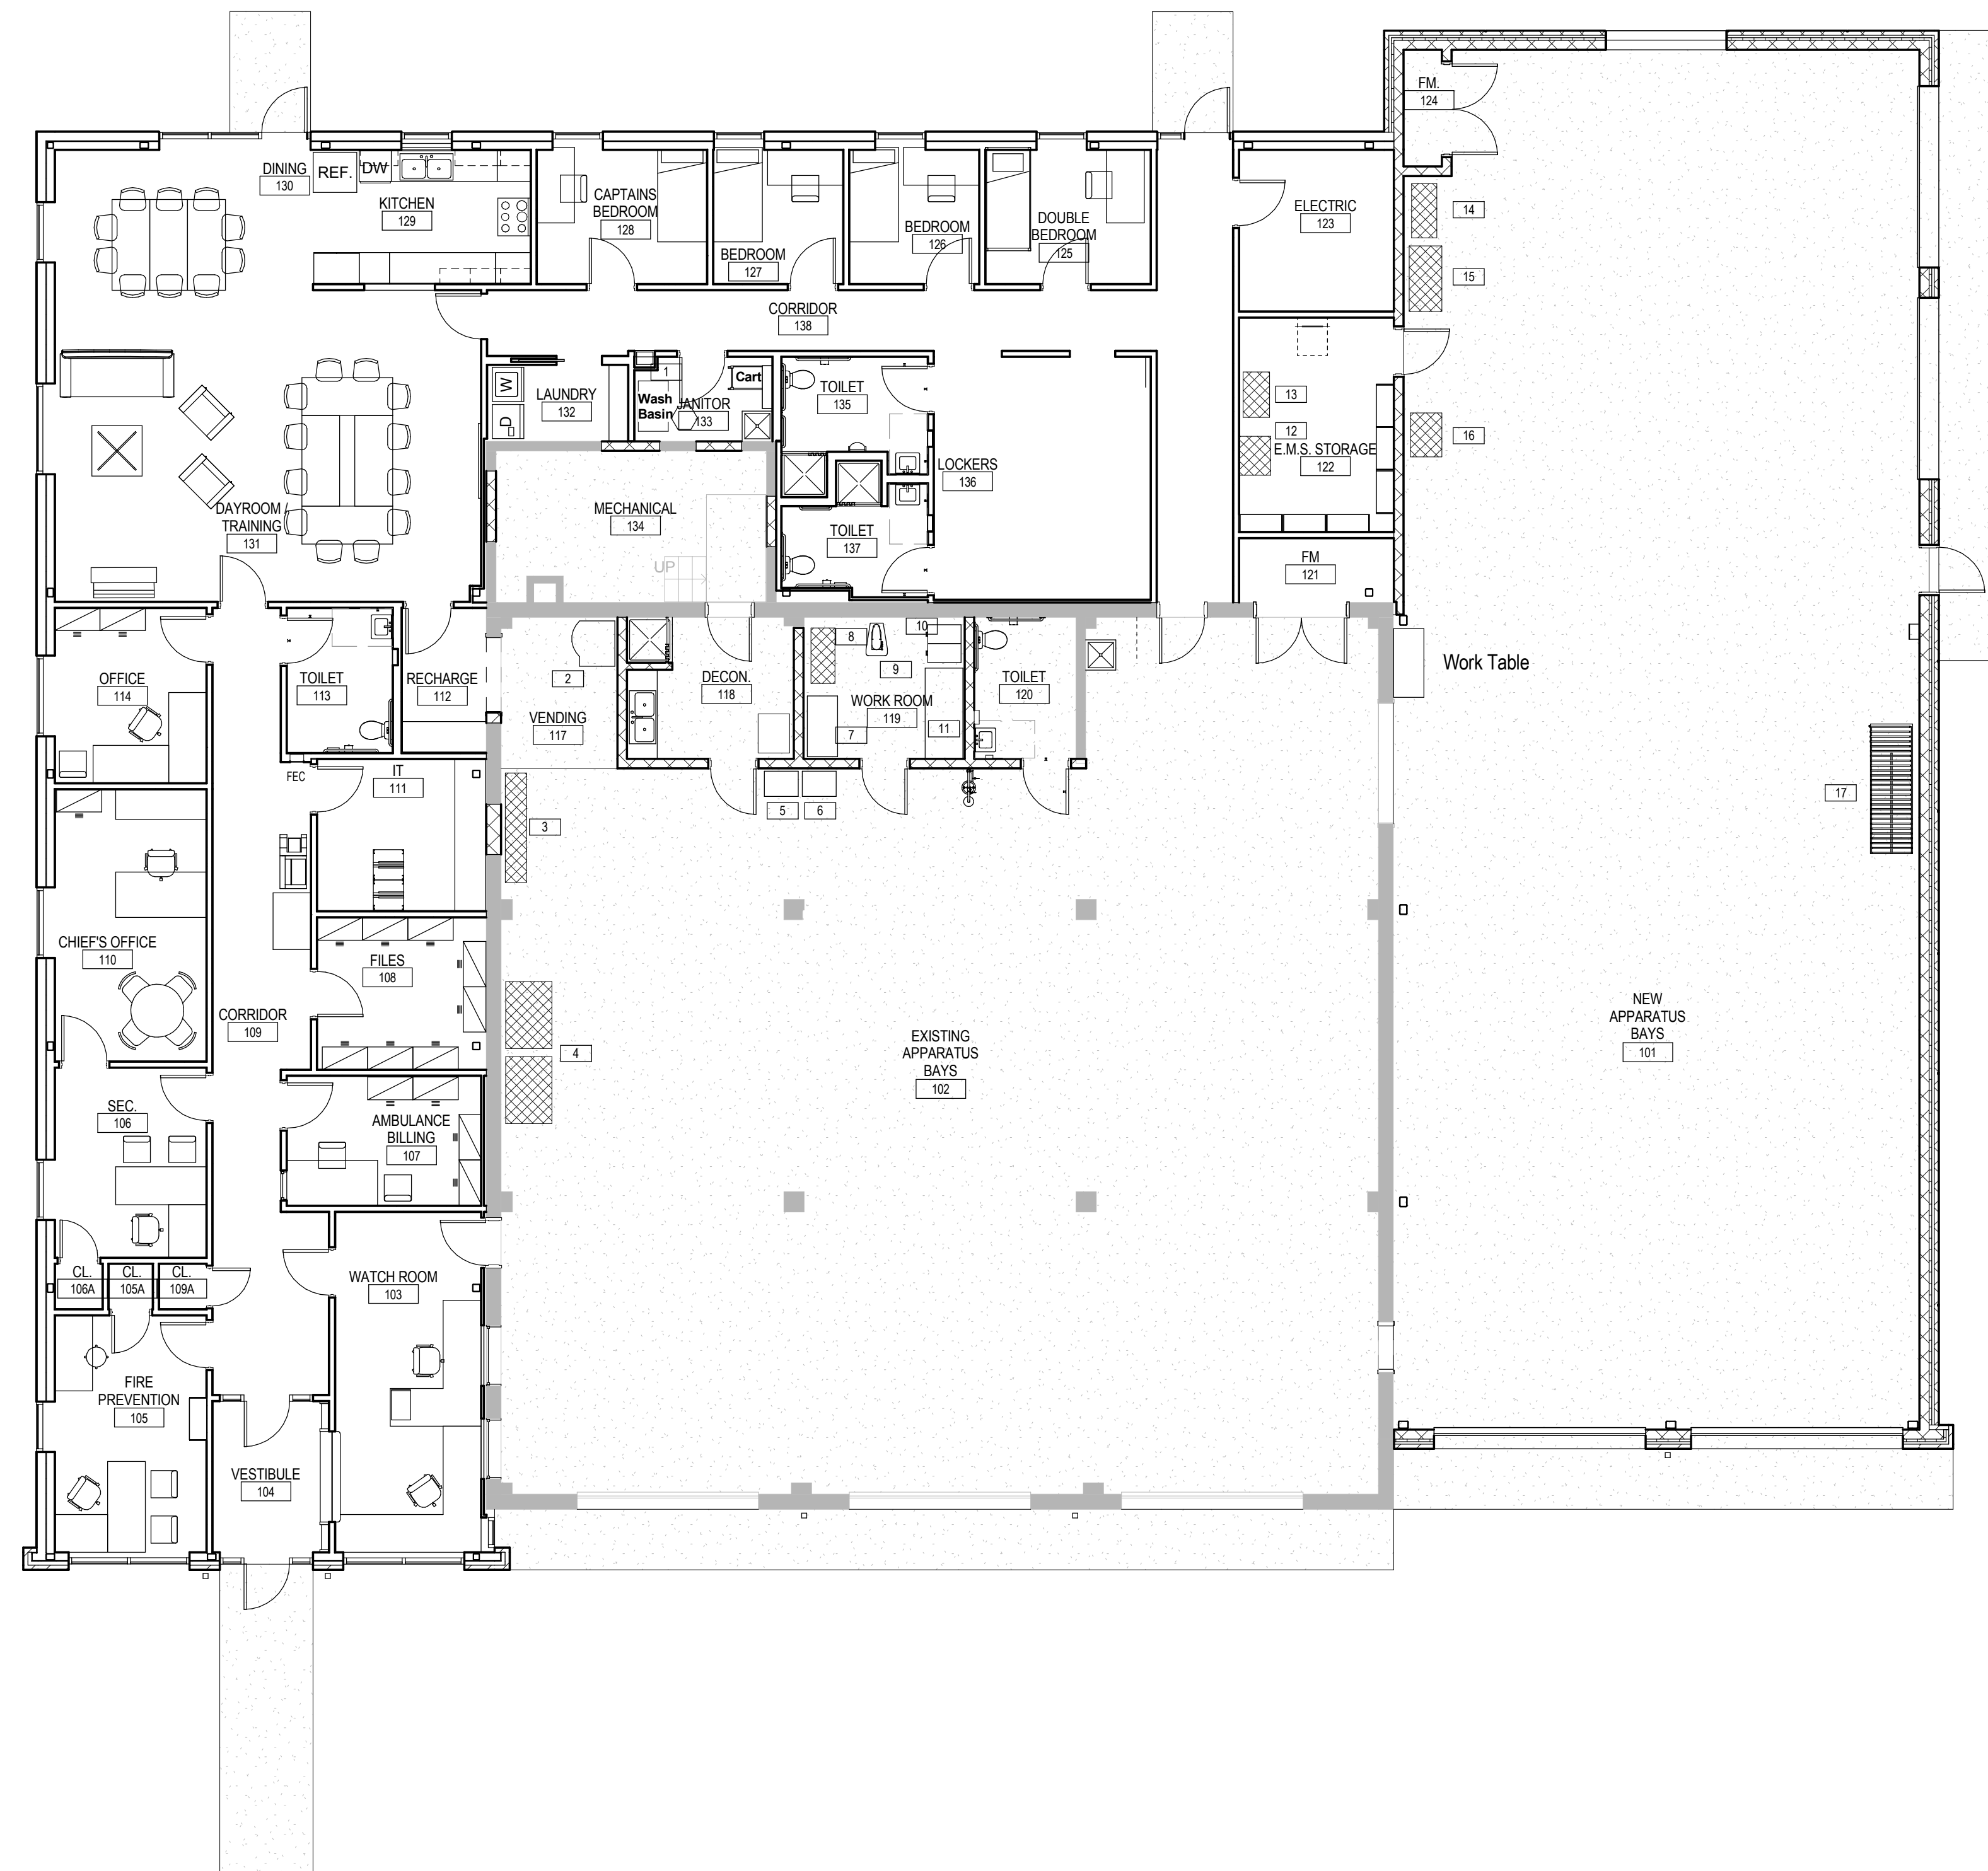

EQUIPMENT LIST

1	WASH BASIN	24Dx40Wx37H
2	SODA MACHINE	34Dx37Wx80H
3	RESCUE SLED	17Dx38Wx87H
4	GEAR RACKS	36Dx54Wx78H
5	TOOL BOX 1 ON WHEELS	28Dx26Wx50H
6	TOOL BOX 2 ON WHEELS	20Dx27Wx57H
7	GREY TOOL CABINET	24Dx48Wx78H
8	FLAMMABLE LIQUIDS CABINET	19Dx44Wx67H
9	DRILL PRESS	21Dx16Wx63H
10	GREEN FILE CABINETS	29Dx15Wx53H
11	WORK BENCH	30Dx73Wx54H
12	WHITE EMS CABINET	24Dx31Wx85H
13	GREY BACKBOARD CABINET	21Dx36Wx80H
14	CASCADE SYSTEM	20Dx43Wx84H
15	AIR COMPRESSOR	52Dx26Wx66H
16	BOTTLE HOLDER	25Dx35Wx35H
17	HOSE RACK ON WHEELS	34Dx103Wx87H

1 FIRST FLOOR PLAN - Furniture
1/8" = 1'-0"