

# AMHERST SURVIVAL CENTER


138 Sunderland Road  
Amherst, MA

## Ford Gillen Architects


409 Main Street  
Amherst, MA 01002  
tel 413-253-2529  
fax 413-256-1553  
email: fgaoffice@fordgillen.com

## Landscape Architect


Elizabeth Thompson/Selene Weber  
Cave Hill Landscape Architects  
94 Cave Hill Road  
Leverett, MA 01054  
tel 413-367-9180  
fax 413-367-9181  
email: thompson.chla@wildblue.net

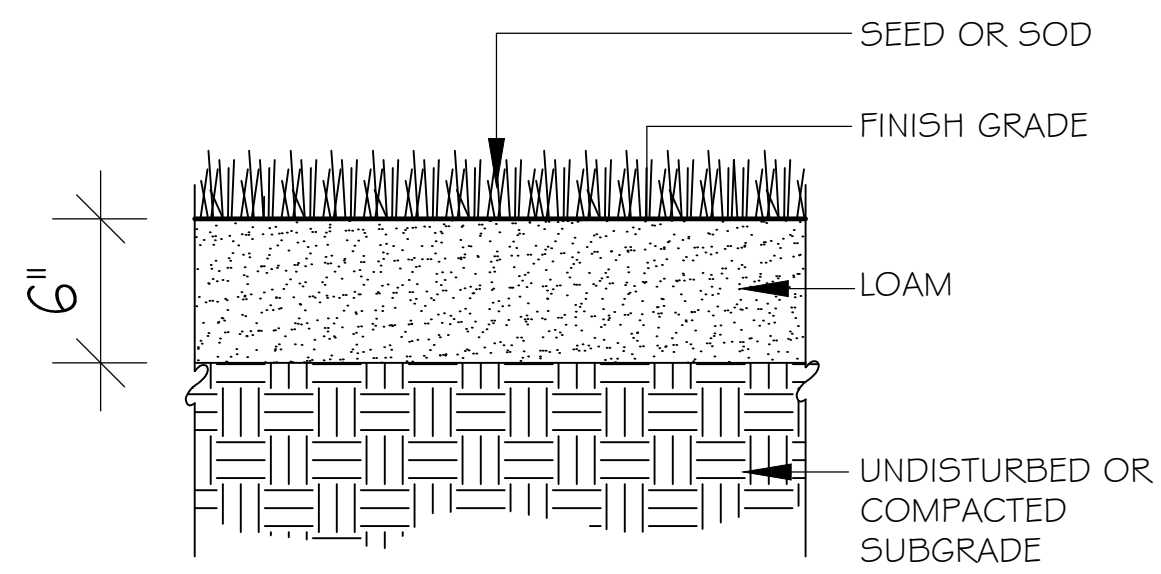


1 **LAWN ON LOAM**  
L7 SCALE: 1-1/2" = 1' - 0"

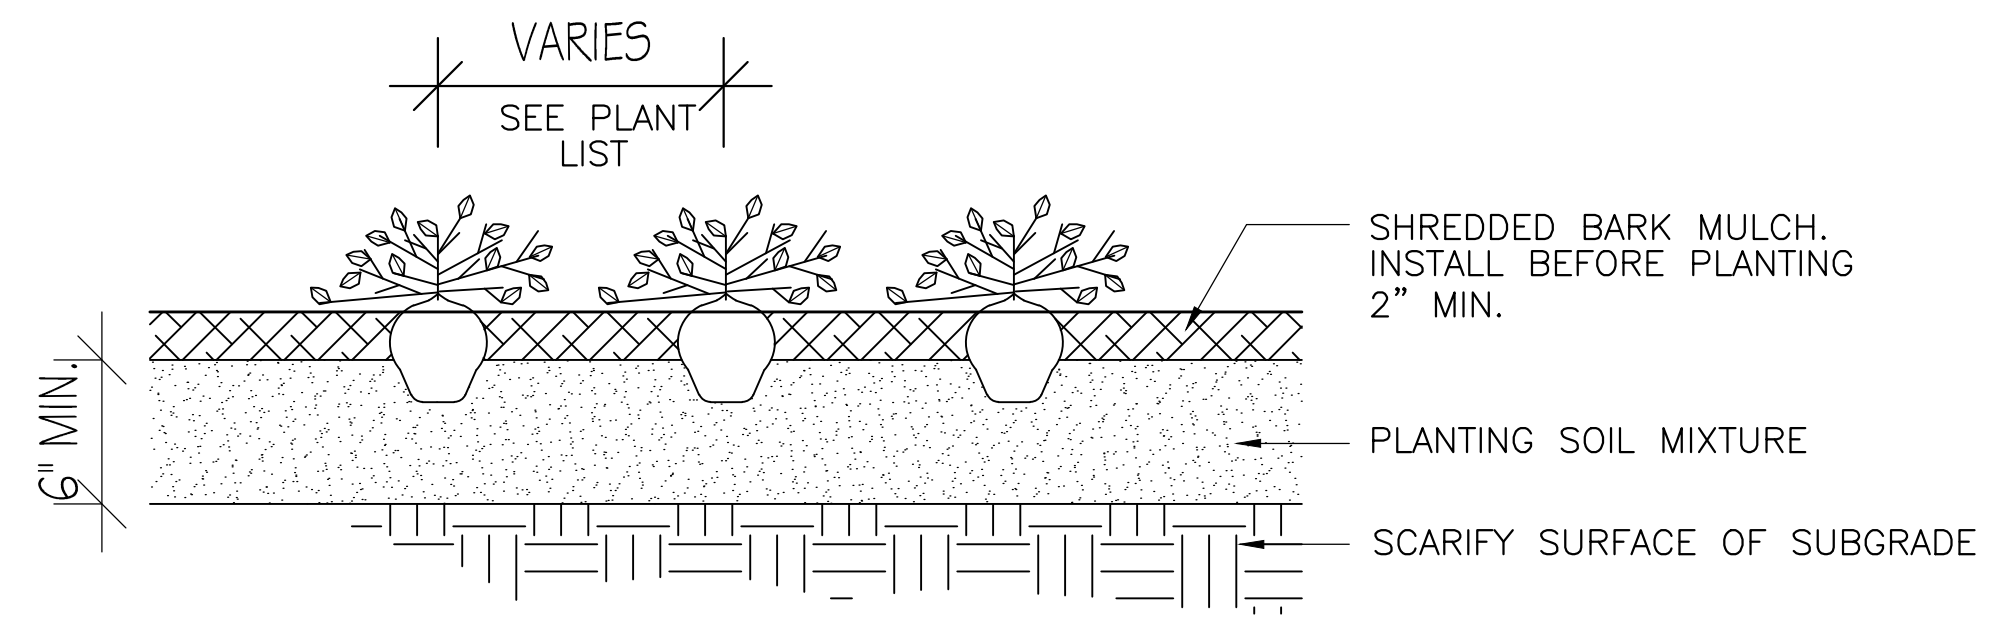

2 **GROUNDCOVER/PERENNIAL PLANTING**  
L7 SCALE: 1-1/2" = 1' - 0"

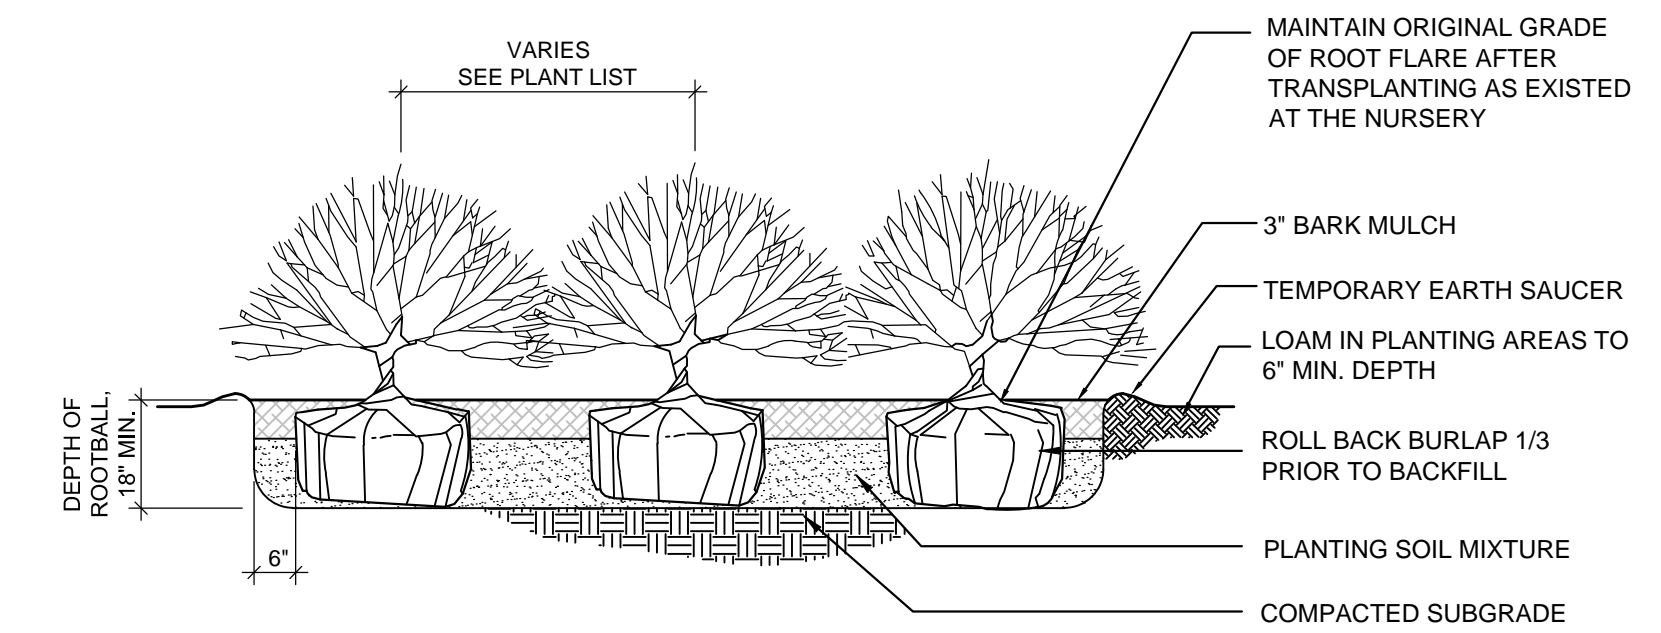


3 **SHRUB PLANTING**  
L7 NOT TO SCALE

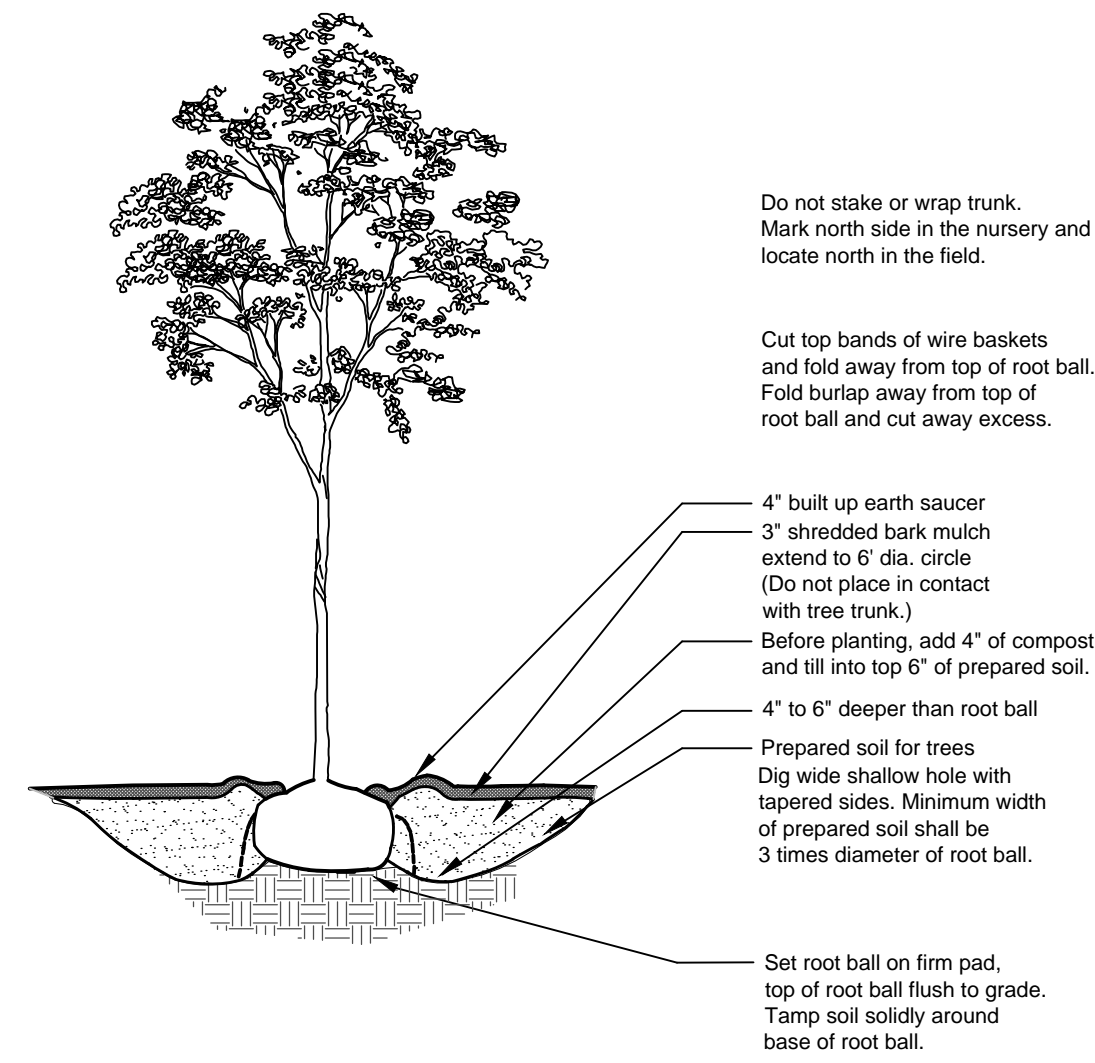

4 **TREE PLANTING**  
L7 NOT TO SCALE

5 **ALTERNATE SLOPE TERRACING**  
L7 SCALE: 1/4" = 1' - 0"

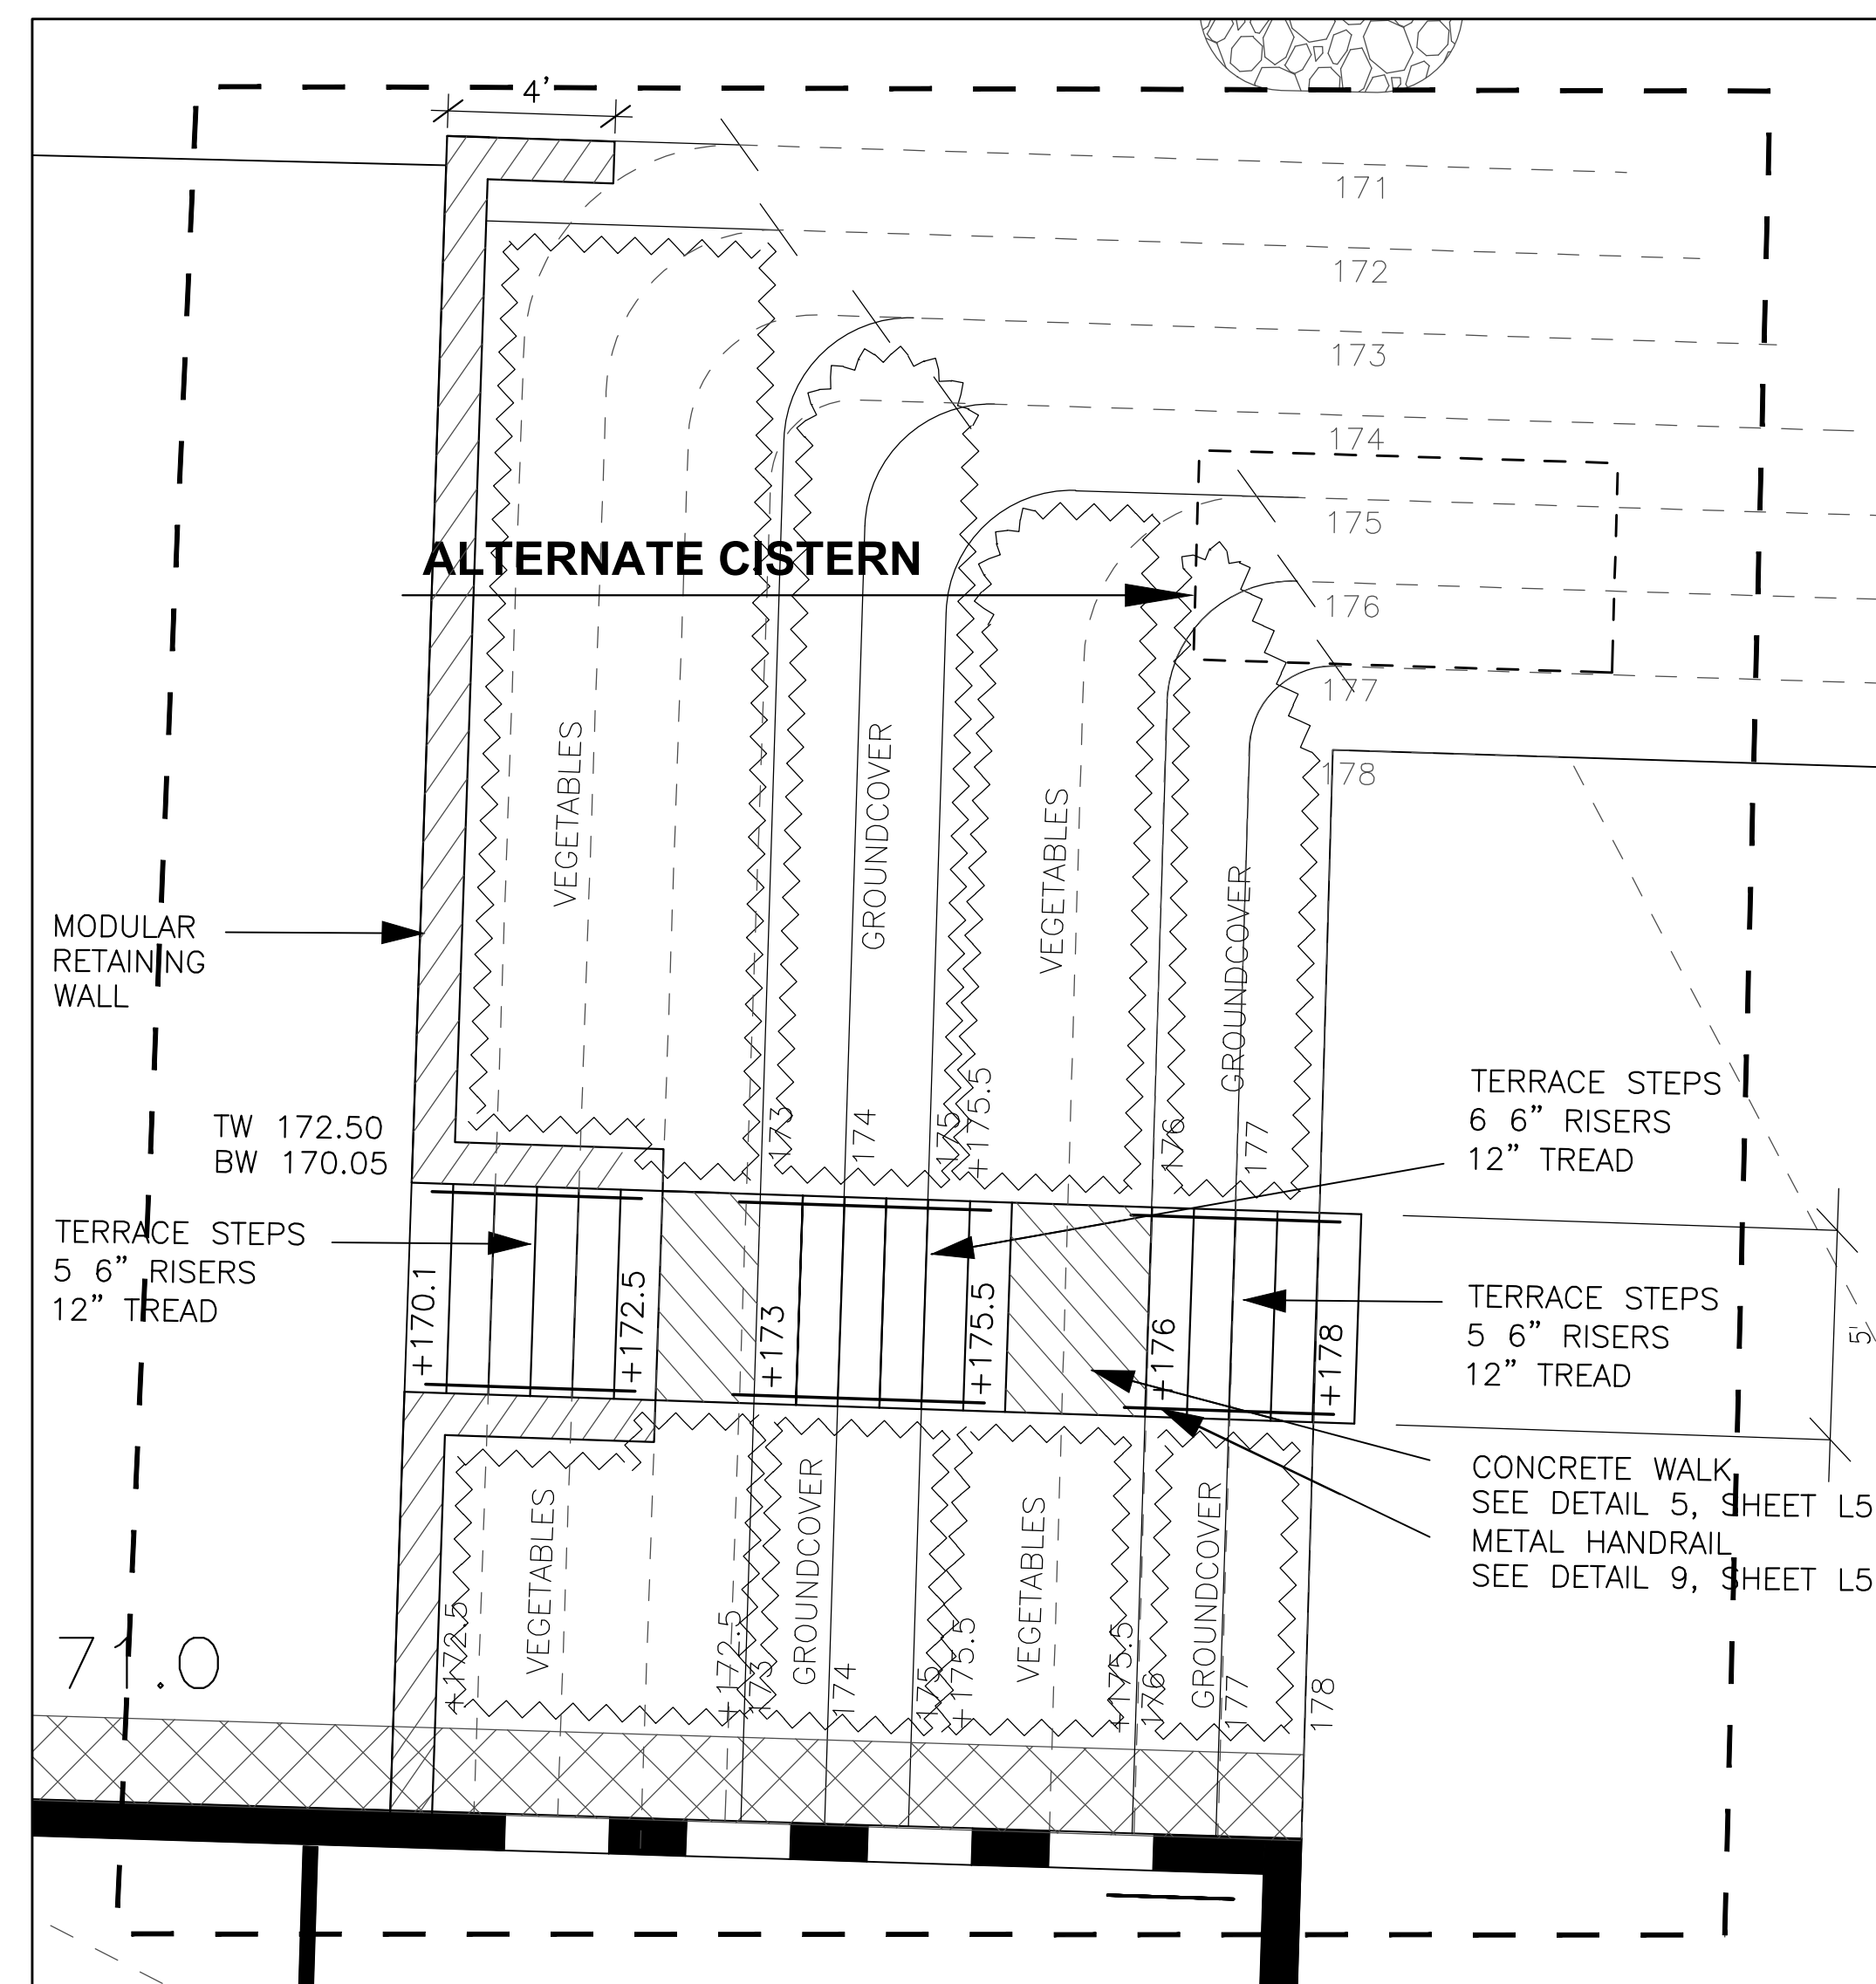

Rev. BID SET Date Oct. 21, 2011

Job No.: FGA NO. 3010

Date: July 29, 2011

Scale:

File:

Title:

## SITE DETAILS

# L7

Drawing No.