

SOLDIERS' HOME IN HOLYOKE

110 Cherry Street
Holyoke, Massachusetts

NEW WATER SERVICE PHASE II

7.06.11

SYMBOLS LEGEND

OFFICE ROOM NAME & NUMBER
SEE RM FINISH SCHEDULE

DOOR NUMBER
SEE DOOR SCHEDULE

A
D A-900 B SHEET #
ELEVATION #
C INTERIOR ELEVATION
MARK


DETAIL # ELEVATION SYMBOL
SHEET #

DETAIL # SECTION SYMBOL
SHEET #

EXTERIOR WINDOW TAG

WALL TYPE KEY

INTERIOR WINDOW TAG

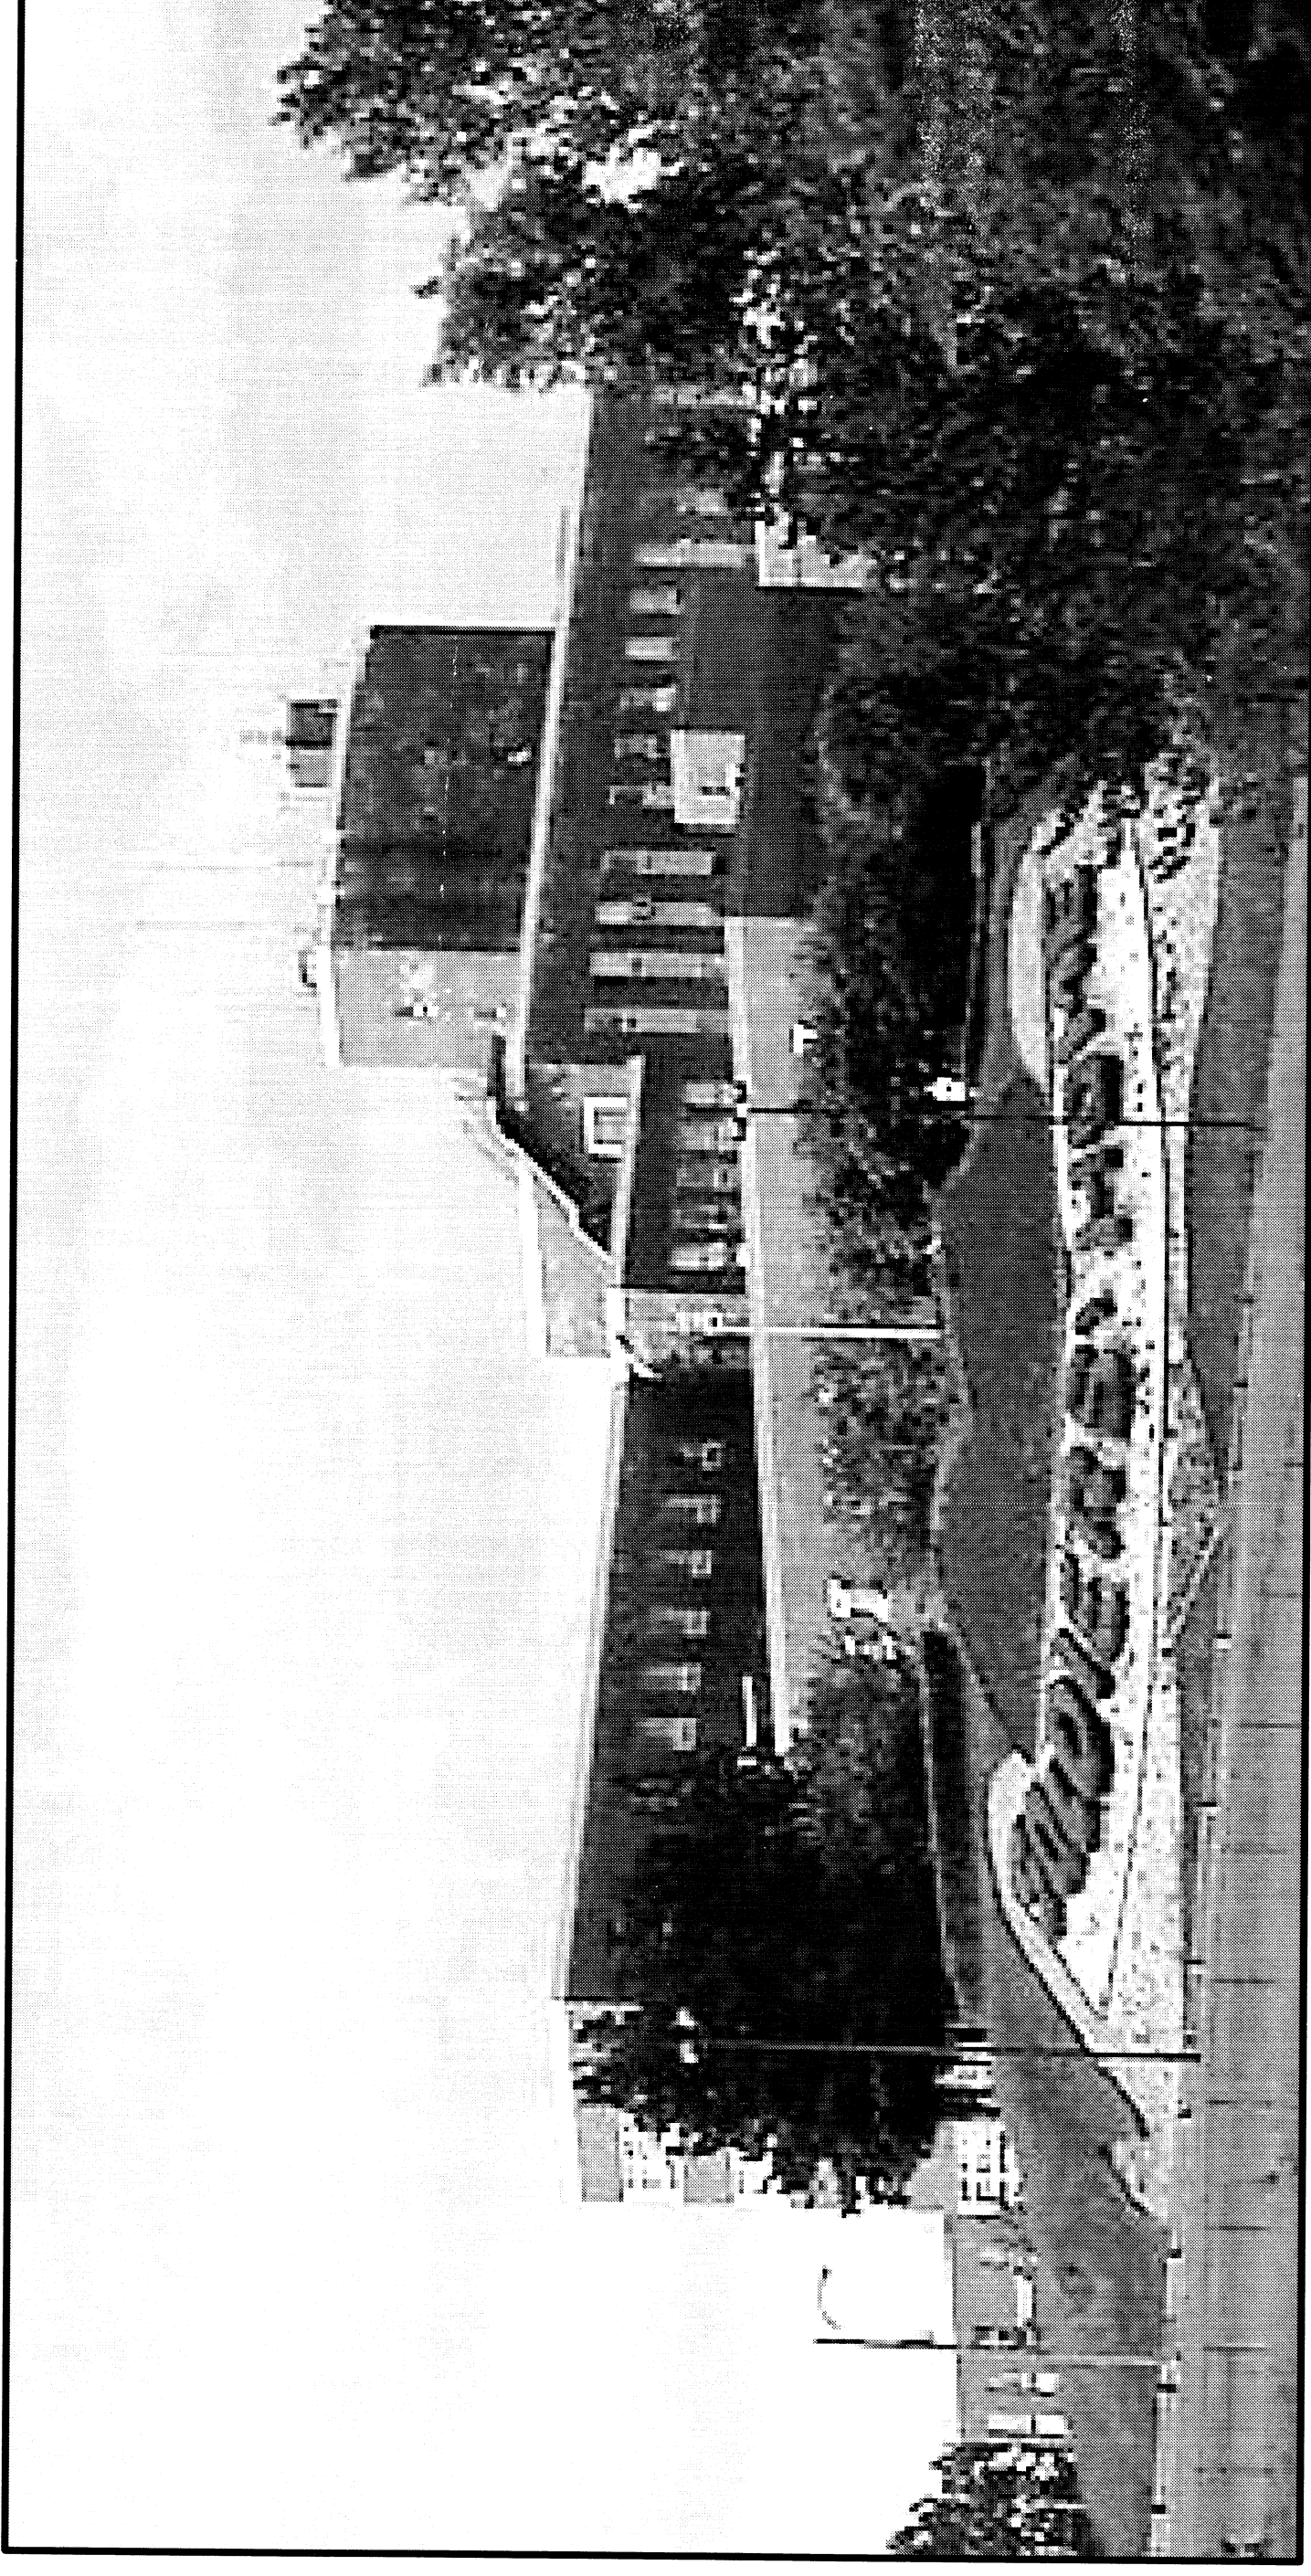

ABBREVIATIONS

ABV.	ABOVE	F.R.P.	FIBERGLASS REINFORCED PANEL	P.S.F.	POUNDS PER SQUARE FOOT
ADD'L	ADDITIONAL	F.R.T.	FIRE RETARDANT TREATMENT	PTD	PAINTED
ADO	AUTOMATED DOOR OPENER	FT.	FOOT	P.T.	PRESSURE TREATED
A.F.F.	ABOVE FINISHED FLOOR	G.A.	GAUGE	R.A.F.	RAISED ACCESS FLOORING
ALUM.	ALUMINUM	GALV.	GALVANIZED	R.C.B.	RUBBER COVE BASE
ALUM.T	ALUMINUM THRESHOLD	G.C.	GENERAL CONTRACTOR	R.C.P.	REFLECTED CEILING PLAN
APPRVD	APPROVED	GWB	GYP-SUM WALL BOARD	REINF.	REINFORCED
B.O.F.	BOTTOM OF FOOTING	H.D.PE.	HIGH DENSITY POLYETHYLENE	REG/D	REQUIRED
BLDG	BUILDING	H.M.	HOLLOW METAL	RM.	ROOM
C.J.	CONTROL JOINT	HORIZ.	HORIZONTAL	R.W.L.	RAIN WATER LEADER
C.L.	CENTER LINE	HR.	HOUR	S.A.T.	SUSPENDED ACOUSTICAL TILE
CL'G	CEILING	H.S.S.	HOLLOW STRUCTURAL STEEL	S.C.	SUB CONTRACTOR
C.M.	CONSTRUCTION MANAGER	HT.	HEIGHT	SCHED.	SCHEDULE
C.M.U.	CONCRETE MASONRY UNIT	I.D.	INNER DIAMETER	S.C.M.	SOLID CORE WOOD
CONC.	CONCRETE	INFO/R	INFORMATION	SIM.	SIMILAR
CONC.	CONCRETE	INSUL.	INSULATION	S.O.	SHEET GOODS
COOR.	COORDINATE	JT.	JOINT	S.S.	STAINLESS STEEL
DEG.	DEGREE	LAM	LAMINATE	STRUCT.	STRUCTURAL
D.F.	DRINKING FOUNTAIN	LAV.	LAVATORY	T.O.S.	TOP OF STEEL
DIA	DIAMETER	LB	POUND	T.S.	TRANSITION STRIP
DTL	DETAIL	MAX.	MAXIMUM	TYP.	TYPICAL
DWG	DRAWING	MECH.	MECHANICAL	UNO.	UNLESS OTHERWISE NOTED
EA.	EACH	MFG/RD	MANUFACTURED	VERT.	VERTICAL
ELECT.	ELECTRICALLY CONDUCTIVE RUBBER	MIL.	MILLIMETER	VEST.	VESTIBULE
ELECT.	ELECTRICAL	MISC.	MISCELLANEOUS	V.I.F.	VERIFY IN FIELD
ELEV.	ELEVATION	M.T.	METAL	W.M.	WELDED WIRE FABRIC
EQ.	EQUAL	MTL.	METAL	W.M.M.	WELDED WIRE MESH
EQ'G	ELECTRICAL WATER CLOSET	N.I.C.	NOT IN CONTRACT	WD.	WOOD
EXPJ	EXPANSION JOINT	O.C.	ON CENTER		
EXT	EXTERIOR	O.D.	OUTER DIAMETER		
F.E.	FINISHED END	PLYWD.	PLYWOOD		
F.E.C.	FIRE EXTINGUISHER CABINET	PNT	PANT		
FIN.	FINISH	PREFIN.	PREFINISHED		

CBA PROJECT NO. 201102


LIST OF DRAWINGS

TITLE SHEET

5ITE:

- U1 WATER MAIN PLAN
- U2 WATER MAIN PLAN
- U3 NOTES & DETAILS
- TMP.1 TRAFFIC MANAGEMENT PLAN
- TMP.2 TRAFFIC MANAGEMENT PLAN

CADLO & BIENIEK ASSOCIATES, INC.

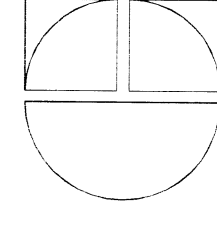

ARCHITECTURE PLANNING INTERIOR DESIGN
521 EAST STREET
CHICOPEE, MASSACHUSETTS 01020-4161
413-594-2800

4