



2/10/11/01/02/03 - Hampshire County House of Corrections FA 15 1/8" x 11" Section/Plan Sheets/Drawings [Revised] December 21, 2011 - 2:15pm sherry

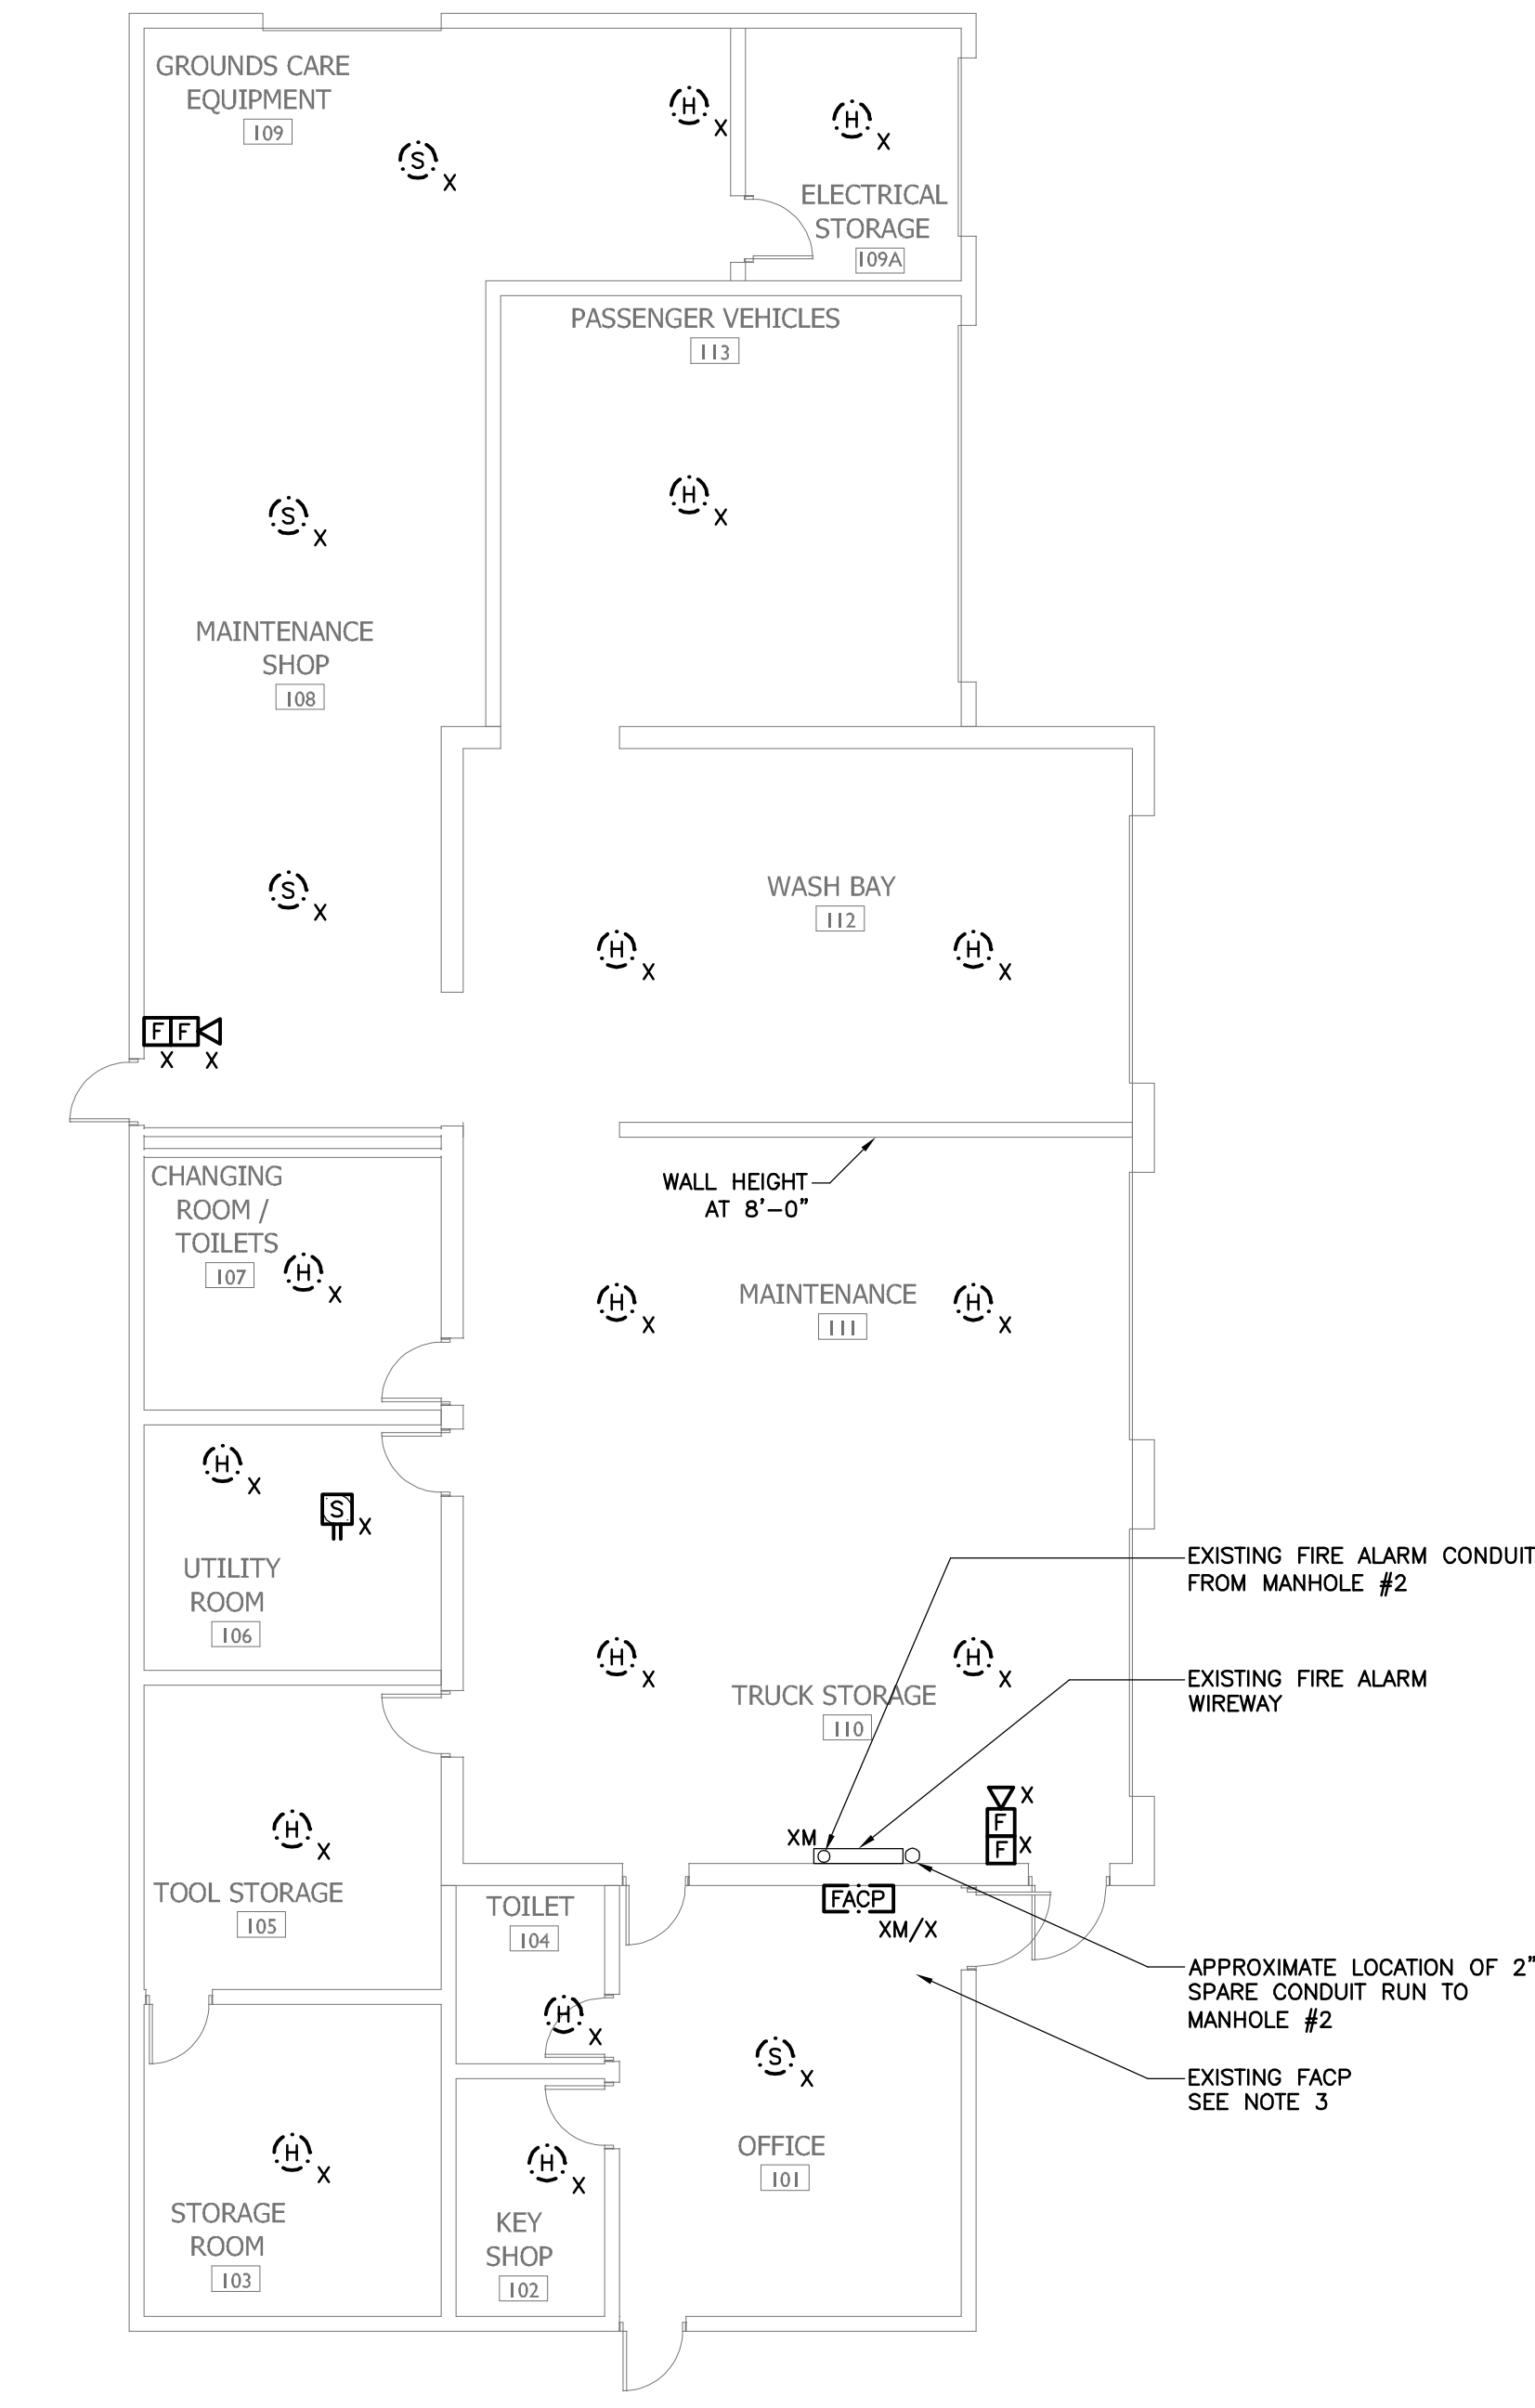


**MAINTENANCE  
EXISTING CONDITIONS & DEMOLITION PLAN**  
SCALE: 1/8"=1'-0"

EXISTING FIRE ALARM CONDUIT FROM MANHOLE #2  
EXISTING FIRE ALARM WIREWAY  
APPROXIMATE LOCATION OF 2" SPIRAL CONDUIT RUN TO MANHOLE #2  
EXISTING FACP SEE NOTE 3

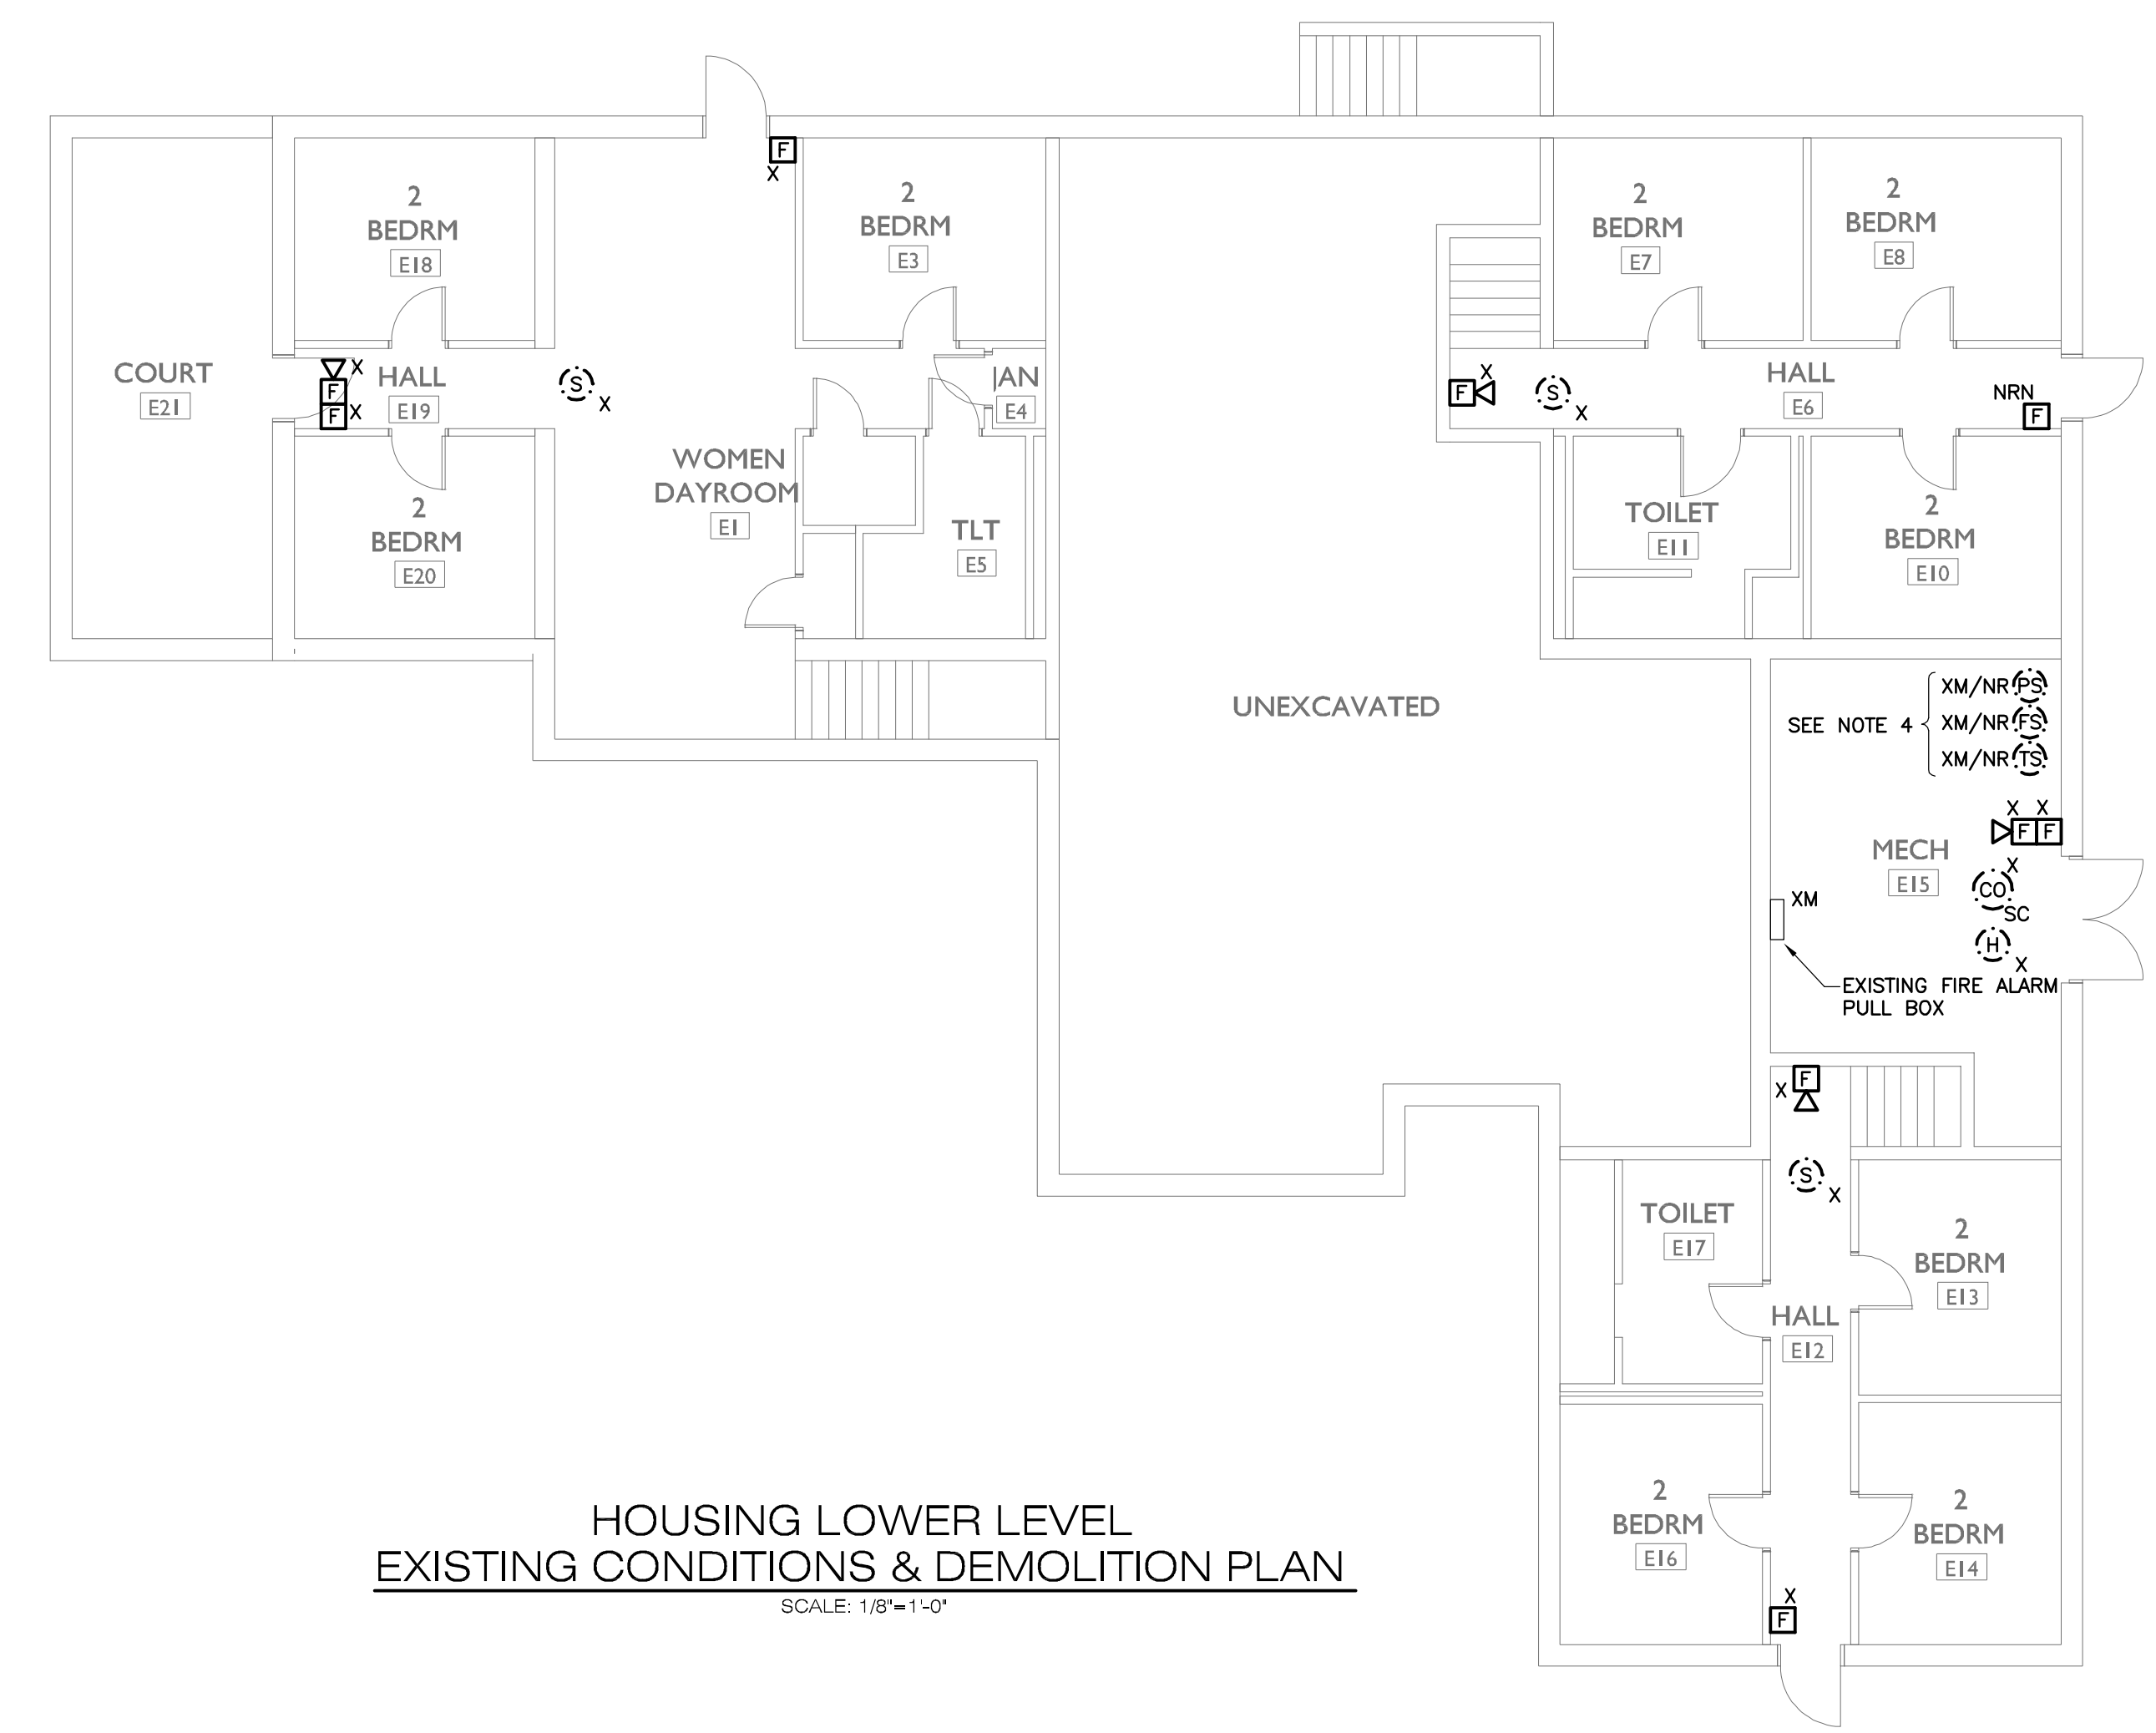

**HOUSING LOWER LEVEL  
EXISTING CONDITIONS & DEMOLITION PLAN**  
SCALE: 1/8"=1'-0"

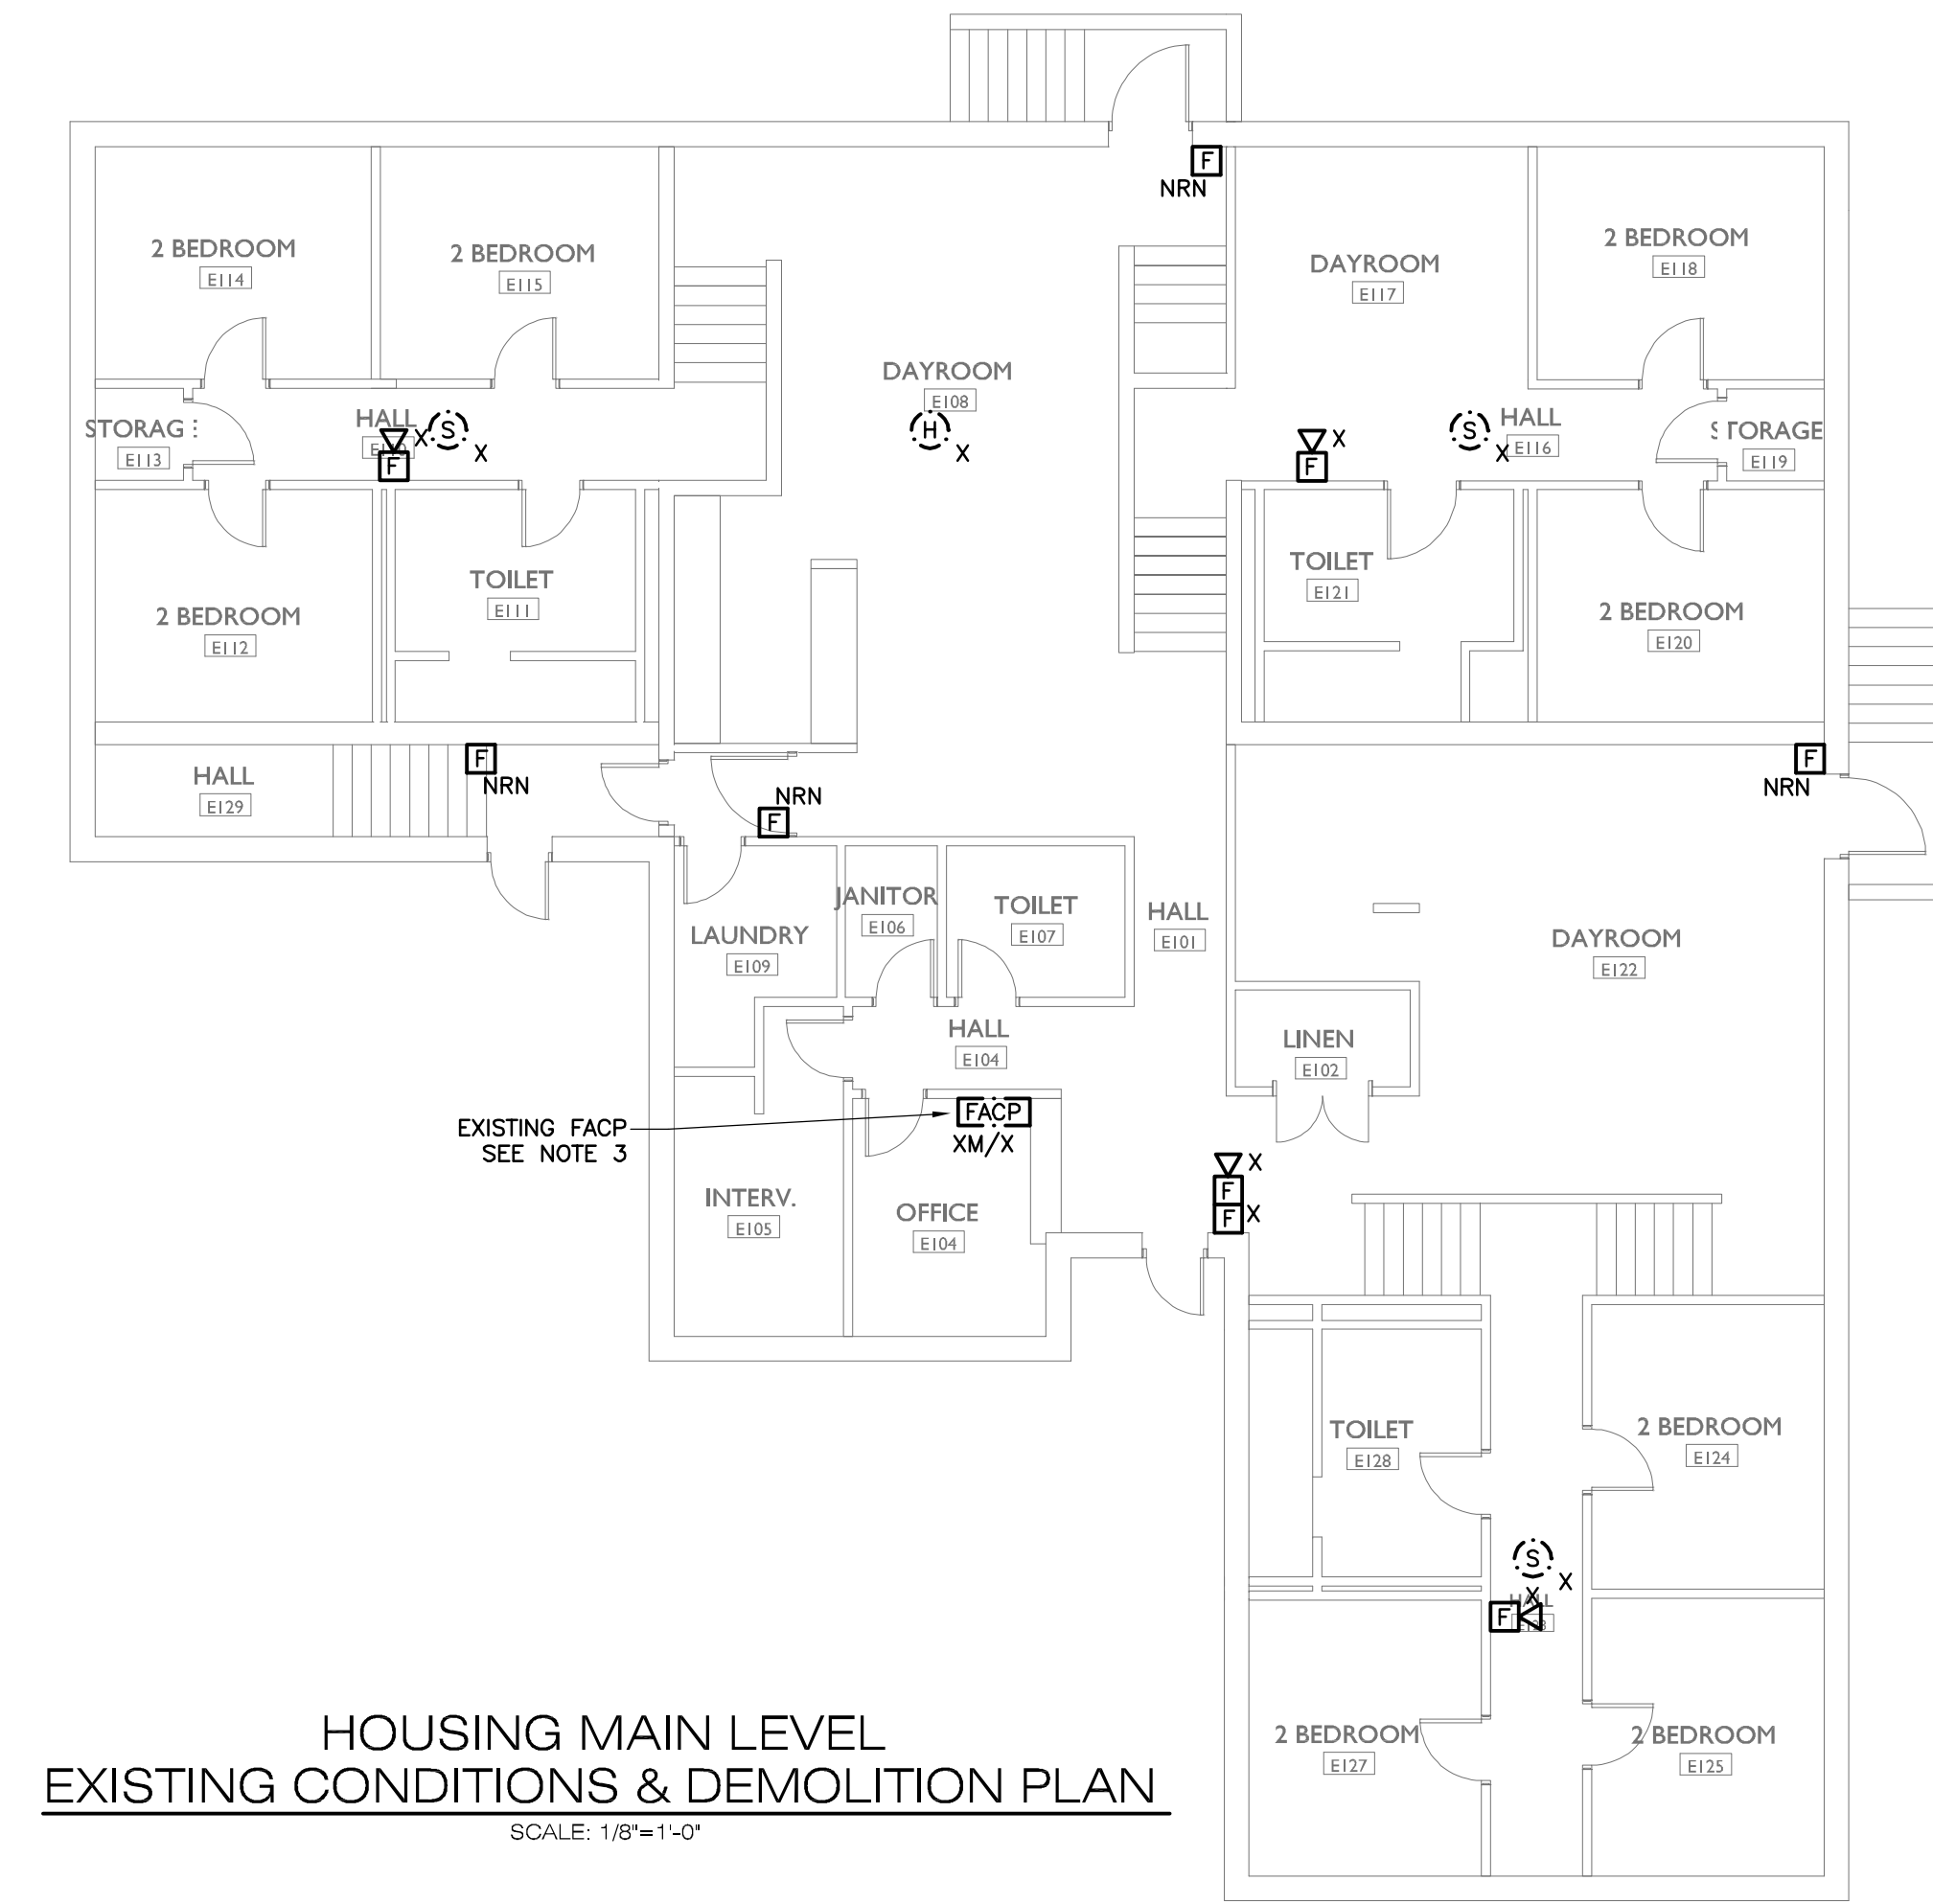

**HOUSING MAIN LEVEL  
EXISTING CONDITIONS & DEMOLITION PLAN**  
SCALE: 1/8"=1'-0"

**FIRE ALARM NOTES:**

- REFER TO DRAWING FA-000 FOR LEGEND, SYMBOLS AND GENERAL NOTES.
- REFER TO DRAWING FAD-110 FOR FIRE ALARM DEMOLITION NOTES.
- EXISTING FIRE ALARM CONTROL PANEL(FACP) SHALL REMAIN ("M") OPERATIONAL UNTIL NEW FIRE ALARM CONTROL PANEL(FACP) HAS BEEN INSTALLED AND COMMISSIONED. EXISTING FIRE ALARM CONTROL PANEL(FACP) TO BE REMOVED ("X") AFTER NEW FIRE ALARM CONTROL PANEL(FACP) HAS BEEN INSTALLED AND COMMISSIONED.
- EXISTING FLOW, TAMPER AND PRESSURE SWITCHES TO REMAIN. DISCONNECT AND REMOVE EXISTING FIRE ALARM WIRING AND INSTALL NEW MONITORING MODULES AS SHOWN ON DRAWING FA150.



REVISIONS			HAMPSHIRE COUNTY SHERIFF'S DEPT. PROJECT NO. 20945A	CONTRACT NO. HSD FY12-05
NO.	DESCRIPTION	DATE	FIRE ALARM UPGRADES & REPLACEMENT	NORTHAMPTON, MA
DD	DESIGN DEVELOPMENT	6/30/11	HAMPSHIRE COUNTY HOUSE OF CORRECTIONS	
CD	95% CONSTRUCTION DOCUMENTS	12/06/11	THE COMMONWEALTH OF MASSACHUSETTS	
CD	BID DOCUMENTS	12/28/11	HAMPSHIRE COUNTY SHERIFF'S DEPARTMENT	
			ROCKY HILL ROAD NORTHAMPTON, MA 01060	
			DIETZ AND COMPANY ARCHITECTS, INC.	
			17 HAMPODEN STREET	
			SPRINGFIELD, MA 01103	
			<b>FIRE ALARM - HOUSING &amp; MAINTENANCE - EXISTING CONDITIONS &amp; DEMOLITION PLANS</b>	<b>FAD 150</b>
			DRAWN BY: [blank]	SCALE: 1/8"=1'-0"
			CHECKED BY: [blank]	DATE: 12/28/11