




DOOR #1 FRONT



DOOR #2 BACK

DOOR #2  
NEW READER

DOOR #1  
NEW READER  
NEW POWER ASSIST

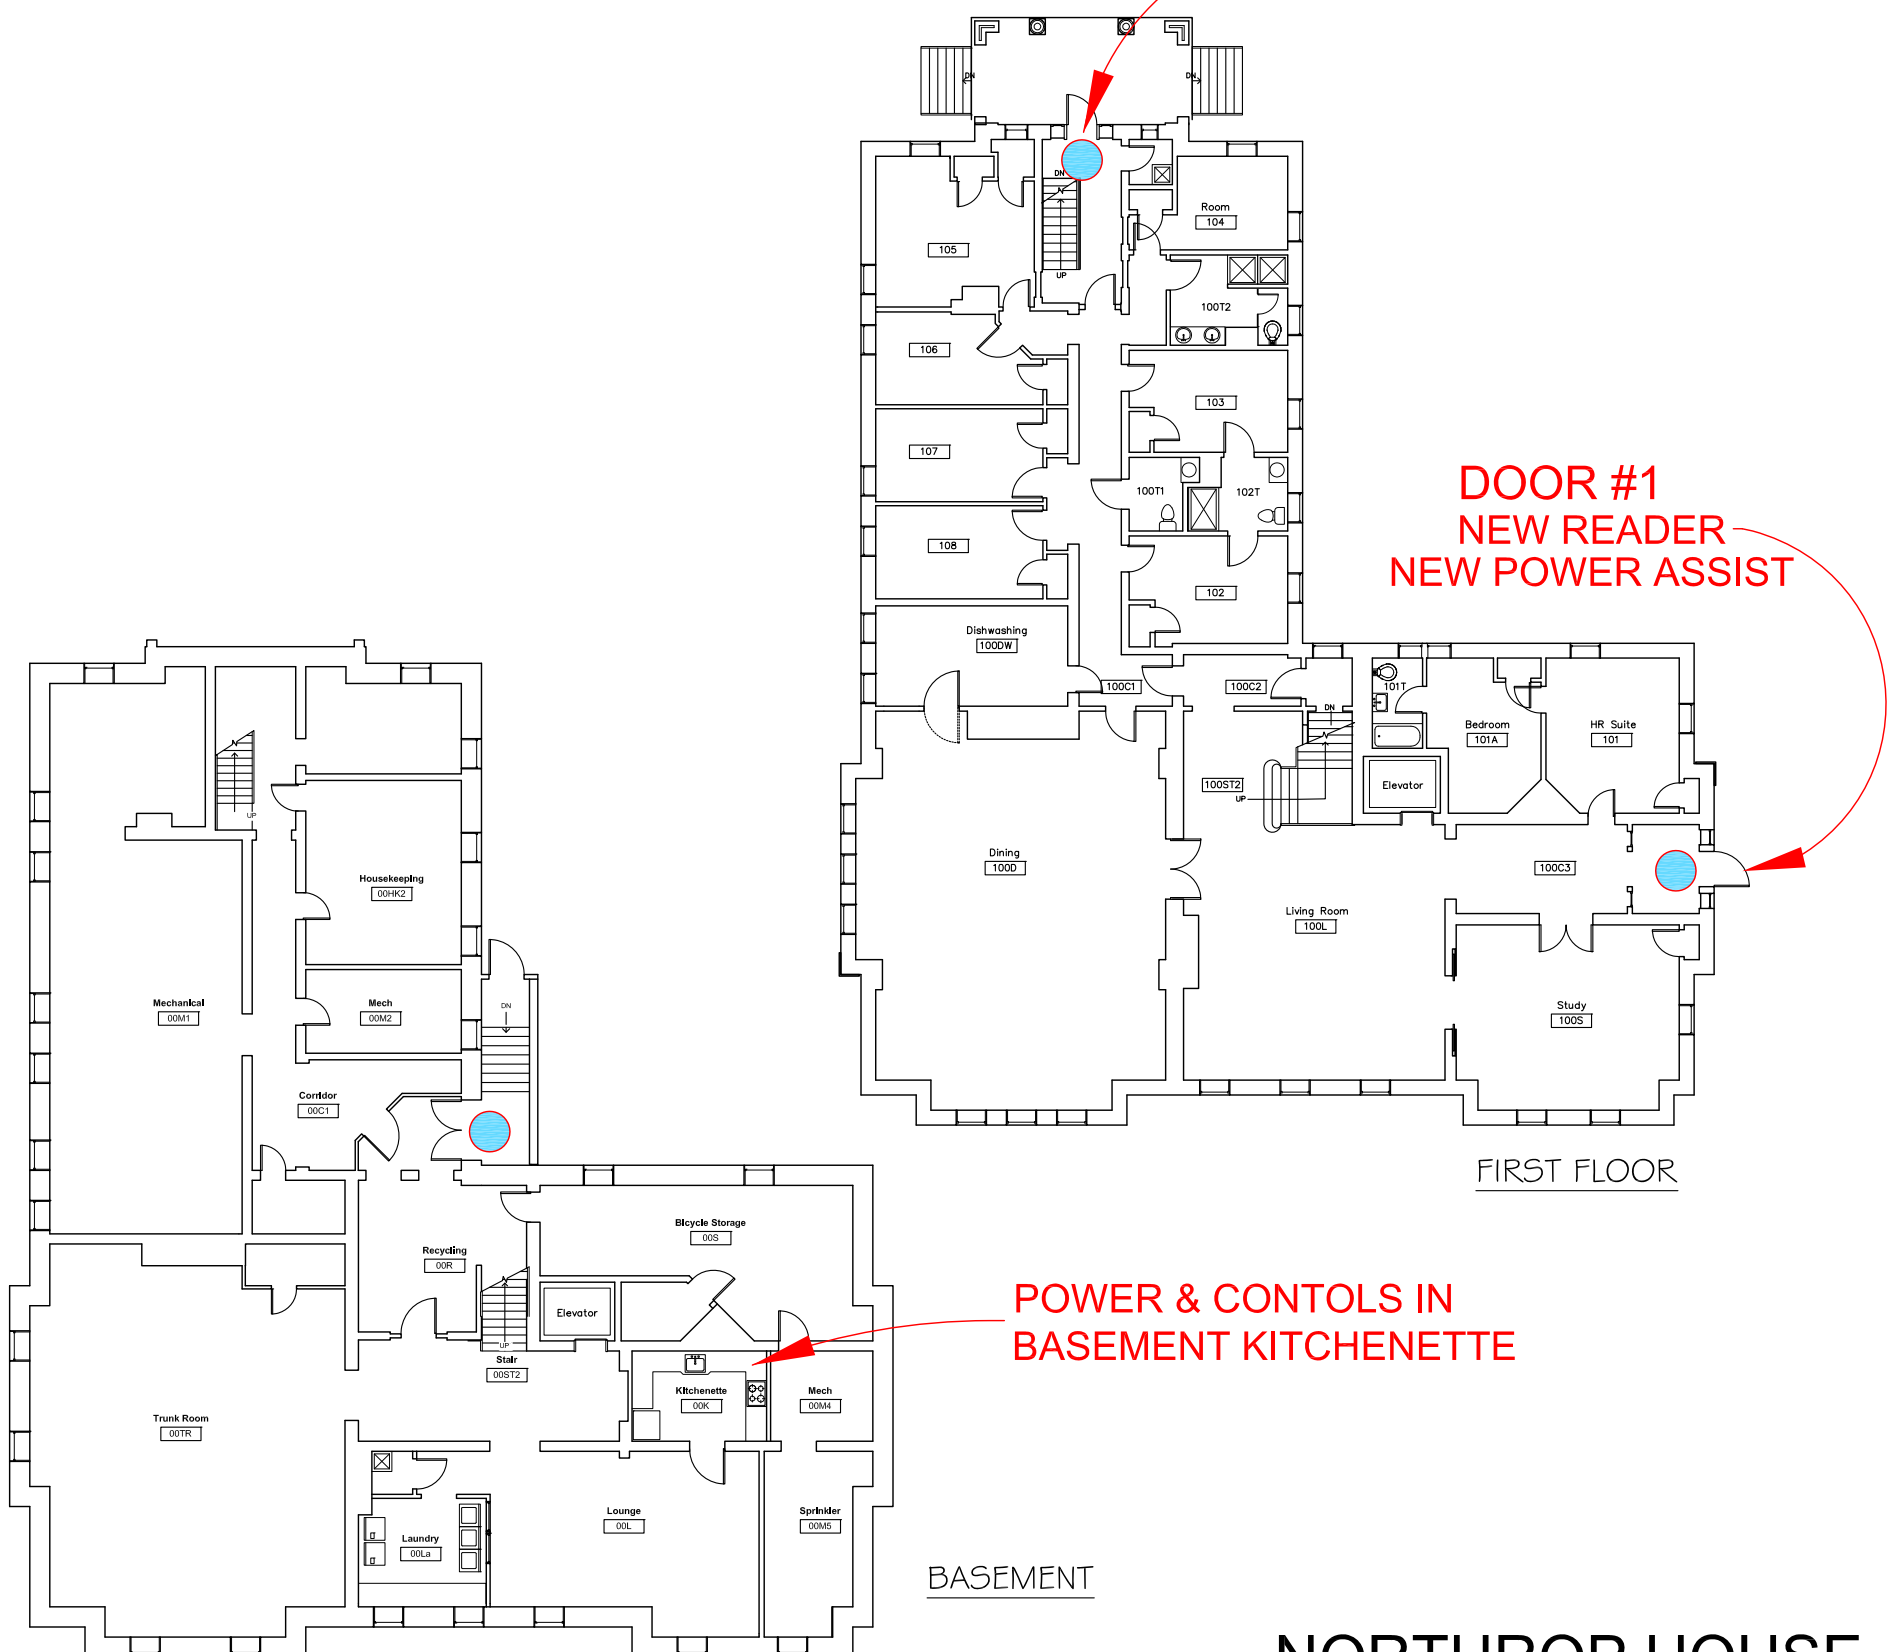

**NORTHROP HOUSE**