

M:\2009\09088.00 - UMA Morrill 3\Plot\09088M1.dwg Aug 19, 2010 - 2:09pm

Mechanical Electrical Engineers
 92 Mountlake Ave. Suite 410
 South Plainfield, NJ 07080
 TEL: 981-481-0210
 FAX: 981-481-0205
 email: info@fitemer.com
 www.fitemer.com
FITZMEYER & TOCCI
 ASSOCIATES, INC.
 Project No. 09088.00

REV. NO.	DESCRIPTION	BY	APPD.	DATE
-	ISSUED FOR BID	-	-	08.25.10
-	100% CONSTRUCTION DOCUMENTS	-	-	08.20.10

UNIVERSITY OF MASSACHUSETTS
 FACILITIES PLANNING DIVISION

MORRILL II & III VENTILATION UPGRADE


MORRILL 3, MECHANICAL BASEMENT PLAN

BY	DATE	PROJECT NO.	CONTRACT NO.
-	-	09088.00	UMA 103

DRN	SCALE	SHEET	OF
APPD	1/8" = 1'-0"	41	71

CHKD	DRAWING NUMBER
APPD	D-A-127290-08-001594-

M1

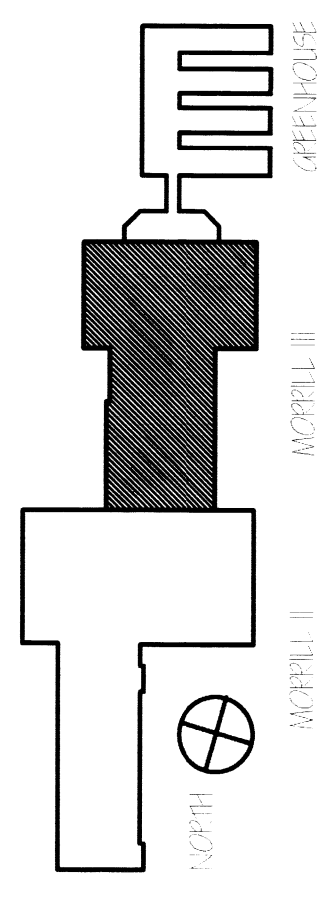

BUILDING KEY PLAN
 NOT TO SCALE

1 Mechanical Basement Plan - Morrill III
 1/8" = 1'-0"