




03
LEWIS PLAN DETAIL AT QUARTZ WALL PILASTER
SCALE = 1 1/2" = 1'-0"
AL 11.2

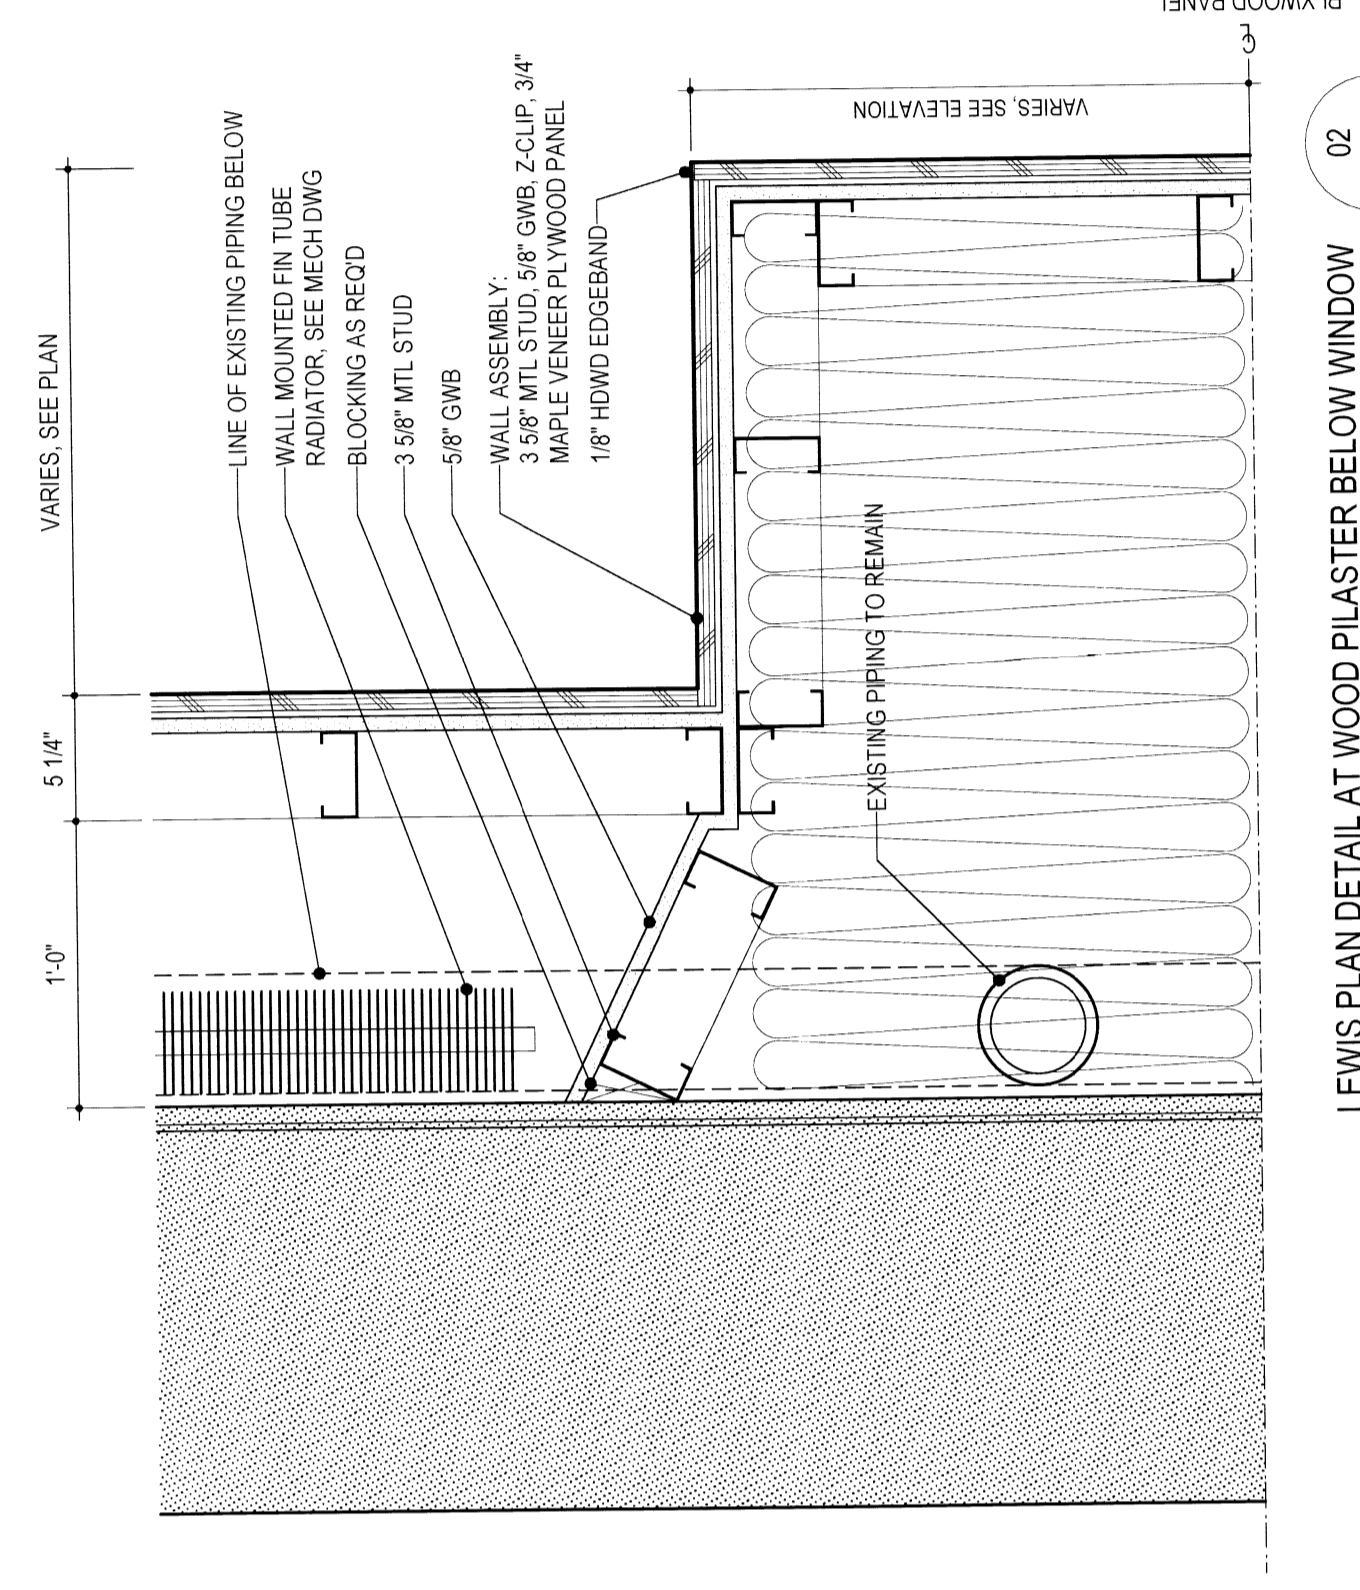


02
LEWIS PLAN DETAIL AT WOOD PILASTER BELOW WINDOW
SCALE = 1 1/2" = 1'-0"
AL 11.2

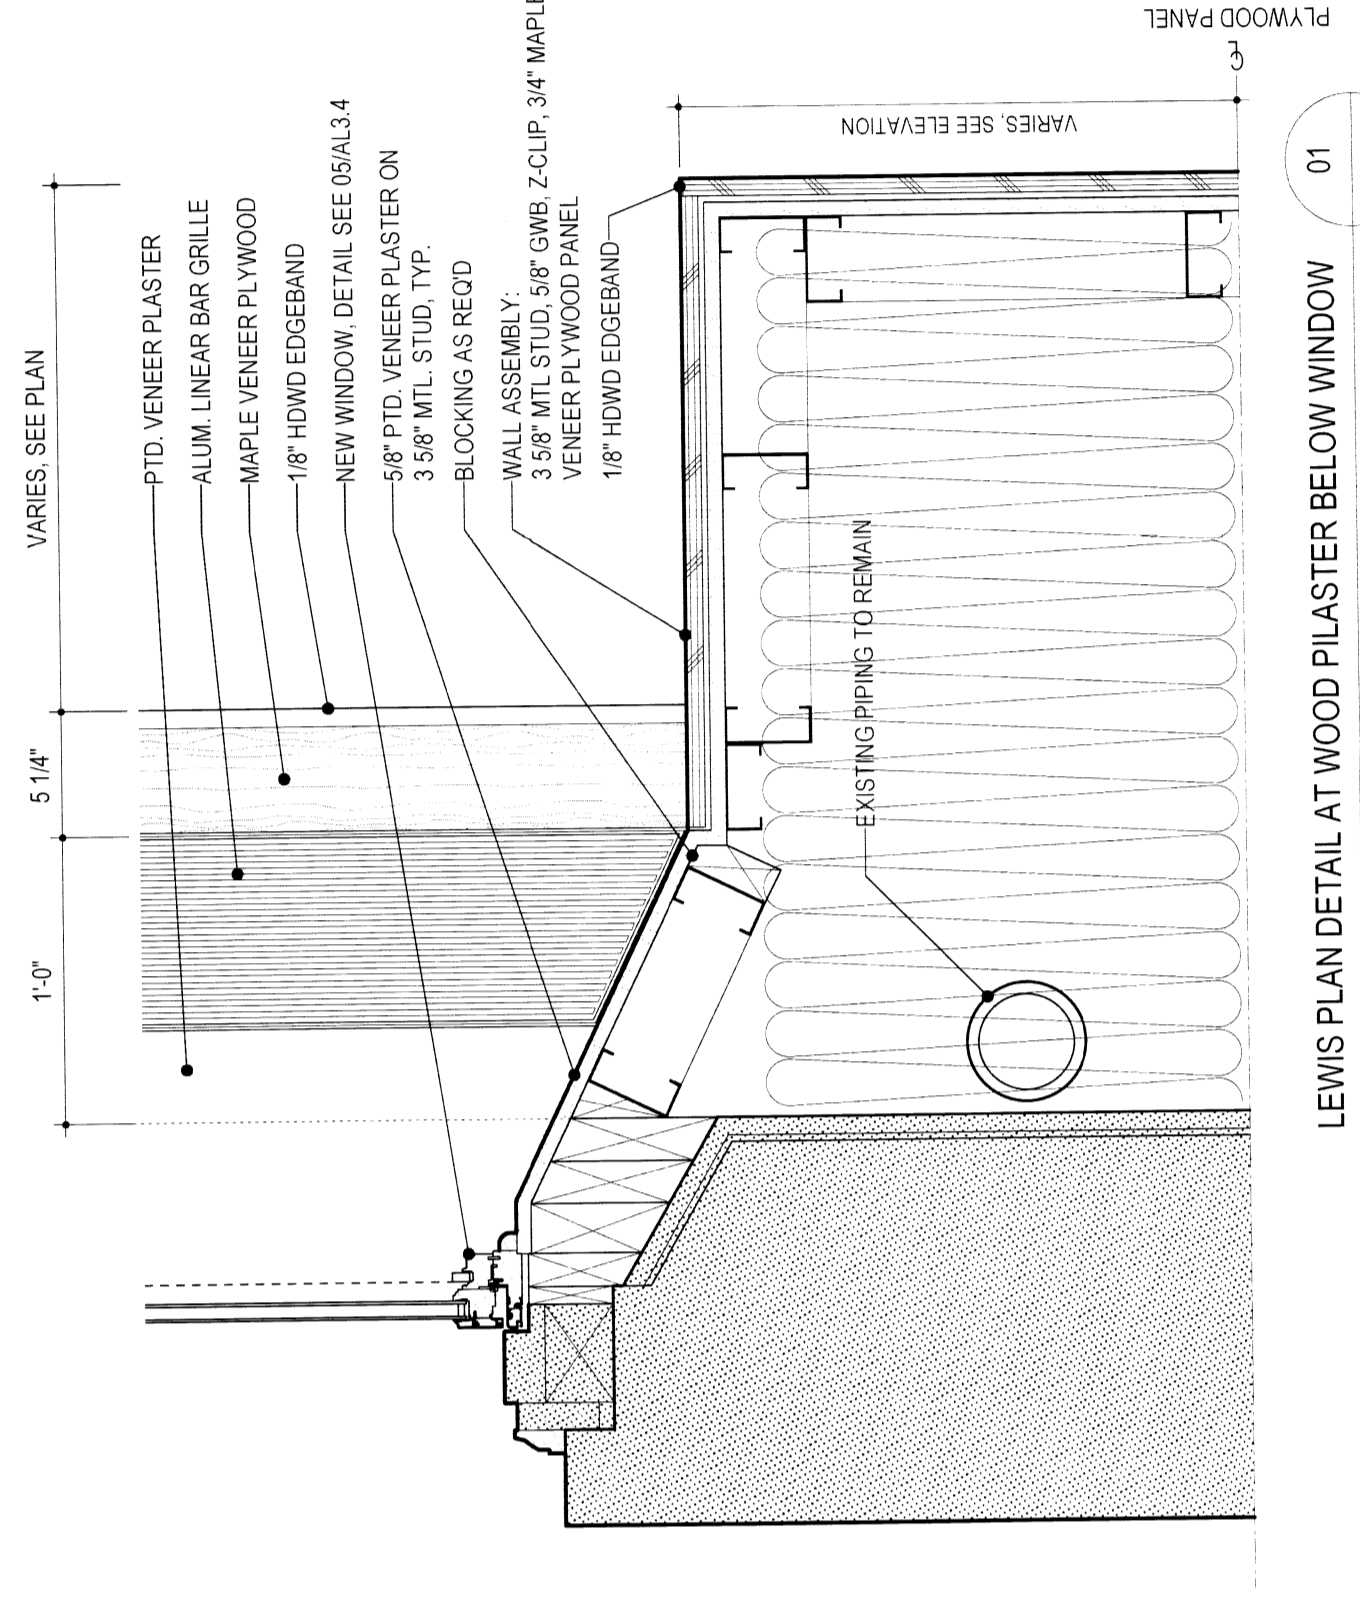


01
LEWIS PLAN DETAIL AT WOOD PILASTER BELOW WINDOW
SCALE = 1 1/2" = 1'-0"
AL 11.2

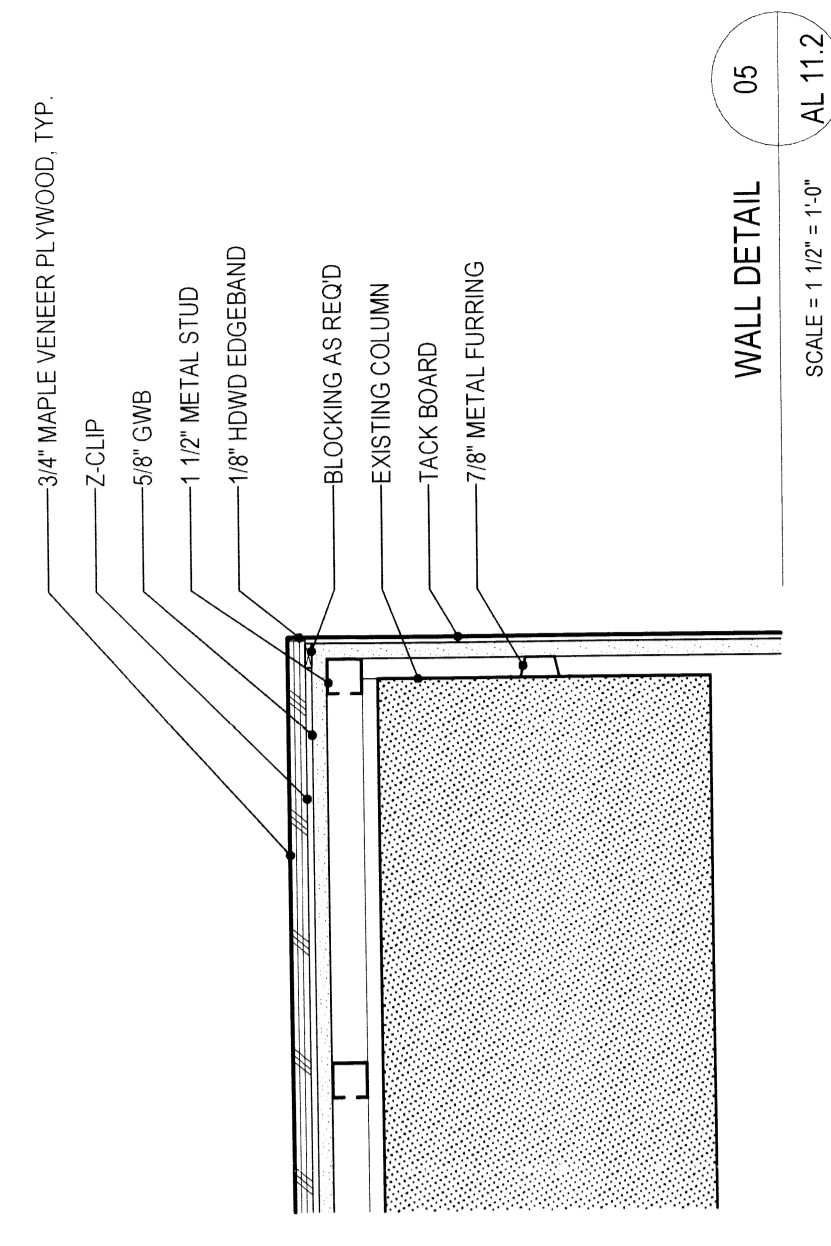

05
WALL DETAIL
SCALE = 1 1/2" = 1'-0"
AL 11.2

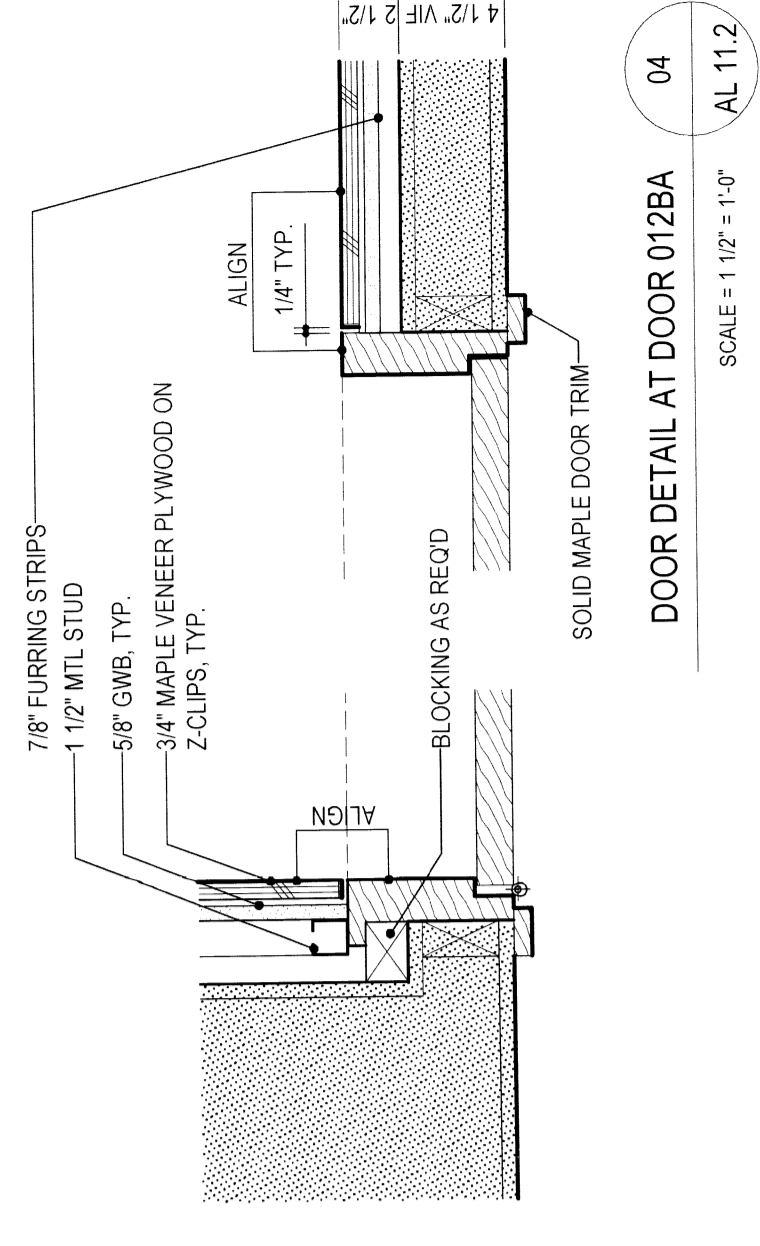

04
DOOR DETAIL AT DOOR 012BA
SCALE = 1 1/2" = 1'-0"
AL 11.2

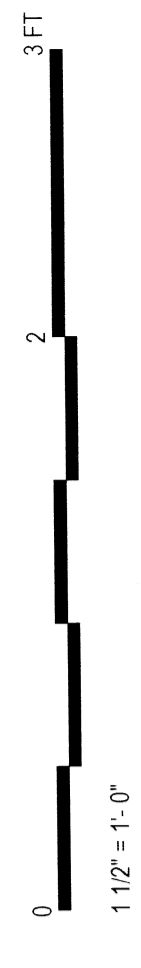

| | | | | |
|----------|-------------|----|------|------|
| REV. NO. | DESCRIPTION | BY | APPD | DATE |
| | | | | |

UNIVERSITY OF MASSACHUSETTS
FACILITIES PLANNING DIVISION
LEWIS HALL
FINISH UPGRADE 2012
WOODWORK SECTION DETAILS - LEWIS COMMON SPACE 012

| | | | |
|------|---------|----------------------|--------------|
| BY | DATE | PROJECT NO. | CONTRACT NO. |
| DRN. | 5/14/11 | 00-0176201 | UMA 12.18 |
| APPD | 5/14/11 | SCALE 1 1/2" = 1'-0" | SHEET |
| CKD. | | DRAWING NUMBER | CF |
| APPD | | LEWIS | AL 11.2 |

© 2011 LEERS WEINZAPFEL ASSOCIATES ARCHITECTS INC.

