



WOODWORK SECTION DETAIL AT OVEN AND HYDRATION STATION  
SCALE: 1 1/2" = 1'-0"  
02 A11.2A

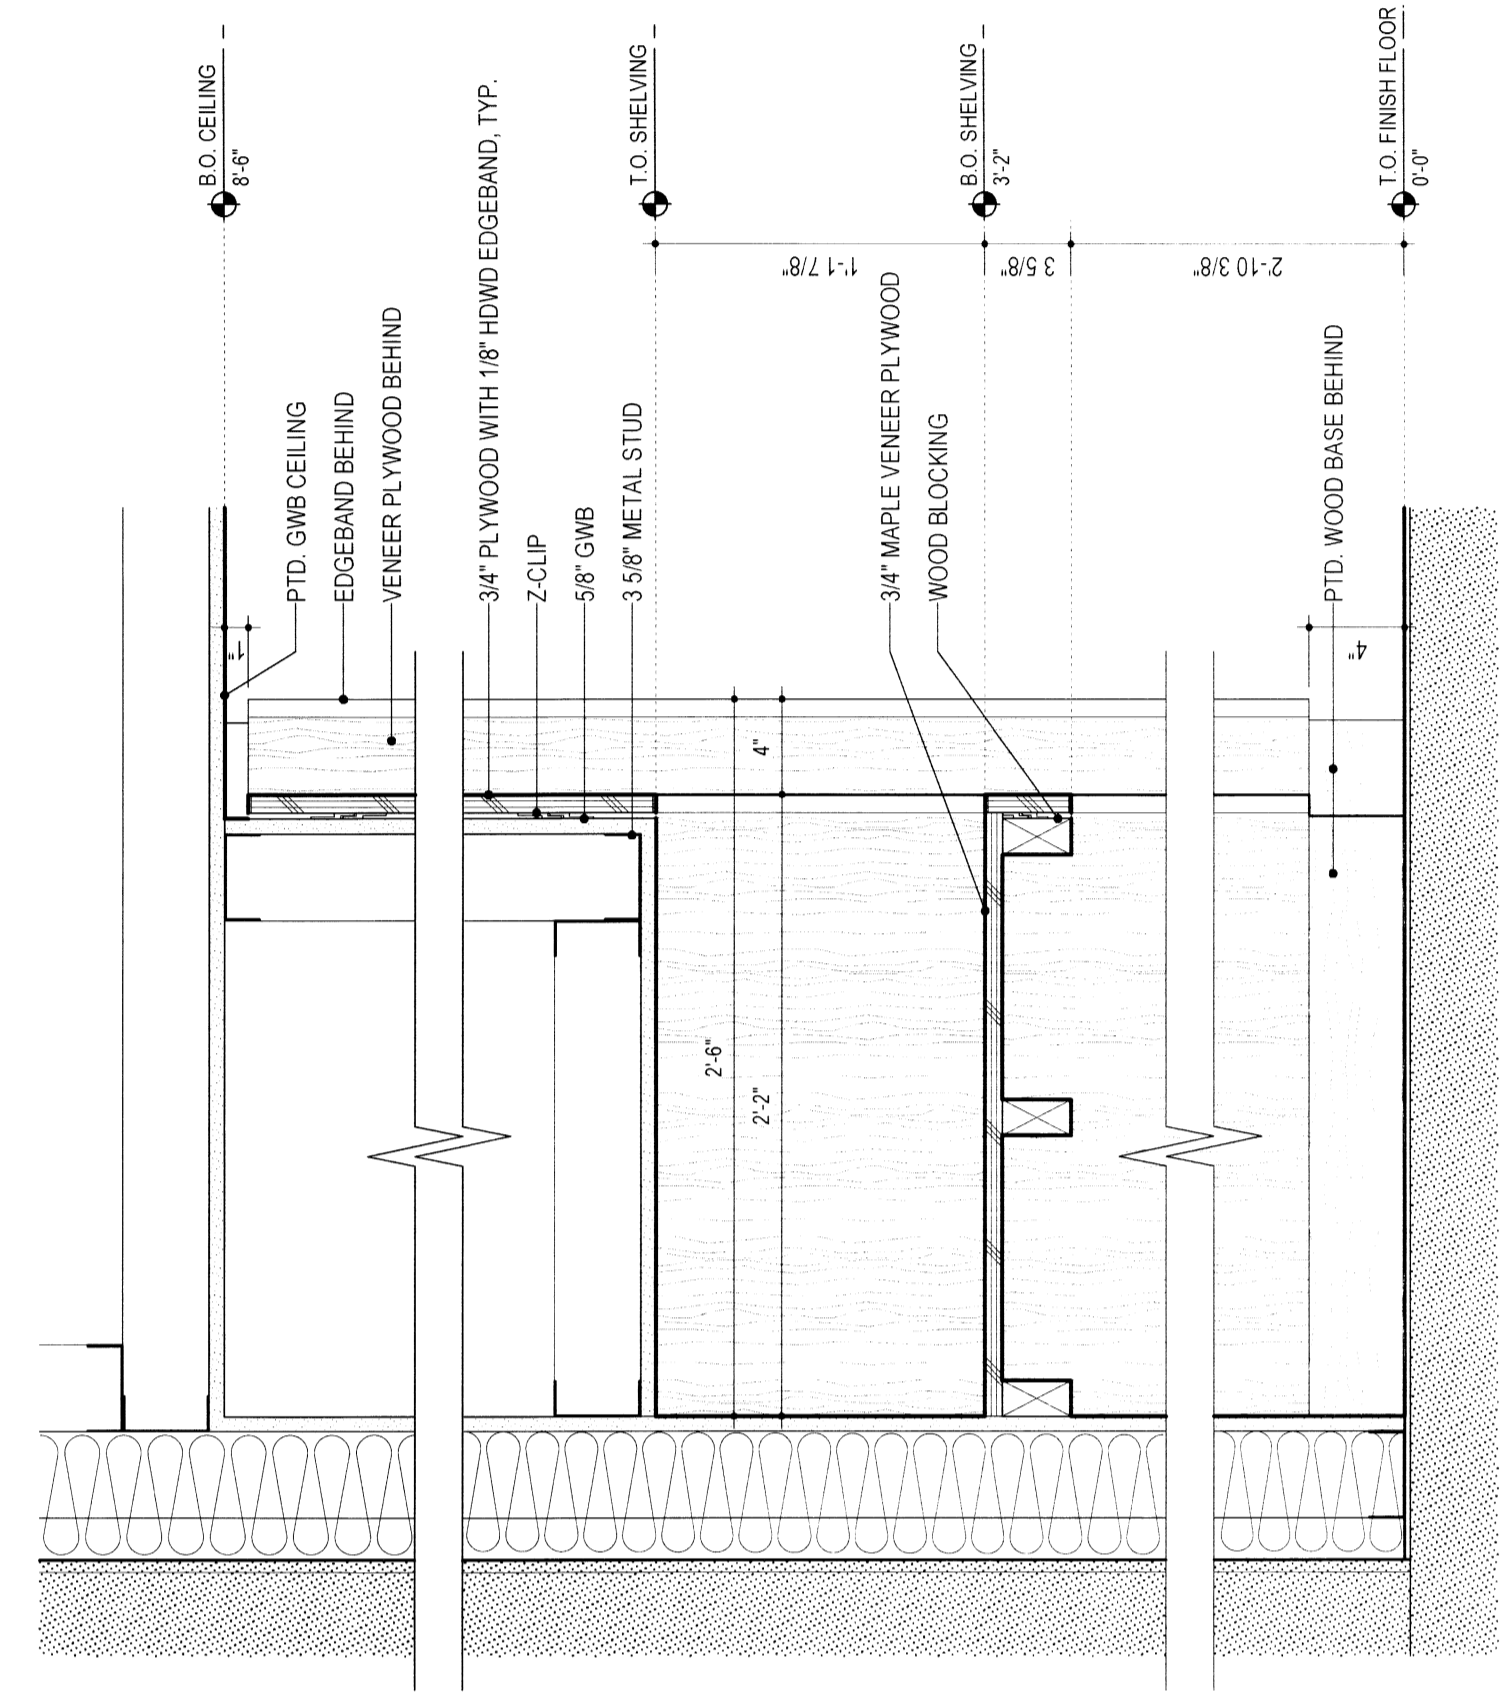

WOODWORK SECTION DETAIL AT MICROWAVE / REFRIGERATOR  
SCALE: 1 1/2" = 1'-0"  
01 A11.2A

12 DECEMBER 2011

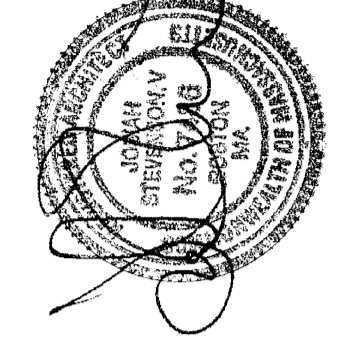

REV. NO.	DESCRIPTION	BY	APPD.	DATE

UNIVERSITY OF MASSACHUSETTS  
FACILITIES PLANNING DIVISION  
**LEWIS HALL**  
FINISH UPGRADE 2012  
WOODWORK DETAILS

BY	DATE	PROJECT NO.	CONTRACT NO.
SMH		10,007,9501	UMA.12.18
BMM		SCALE 1/2" = 1'-0"	SHEET
		DRAWING NUMBER	OF
		LEWIS	AL 11.2A
APPD.			
CKD			
APPD.			