




04  
LOUVER TYPE HT, JT THRU-WALL DETAIL  
SCALE = 3" = 1'-0"  
AT120

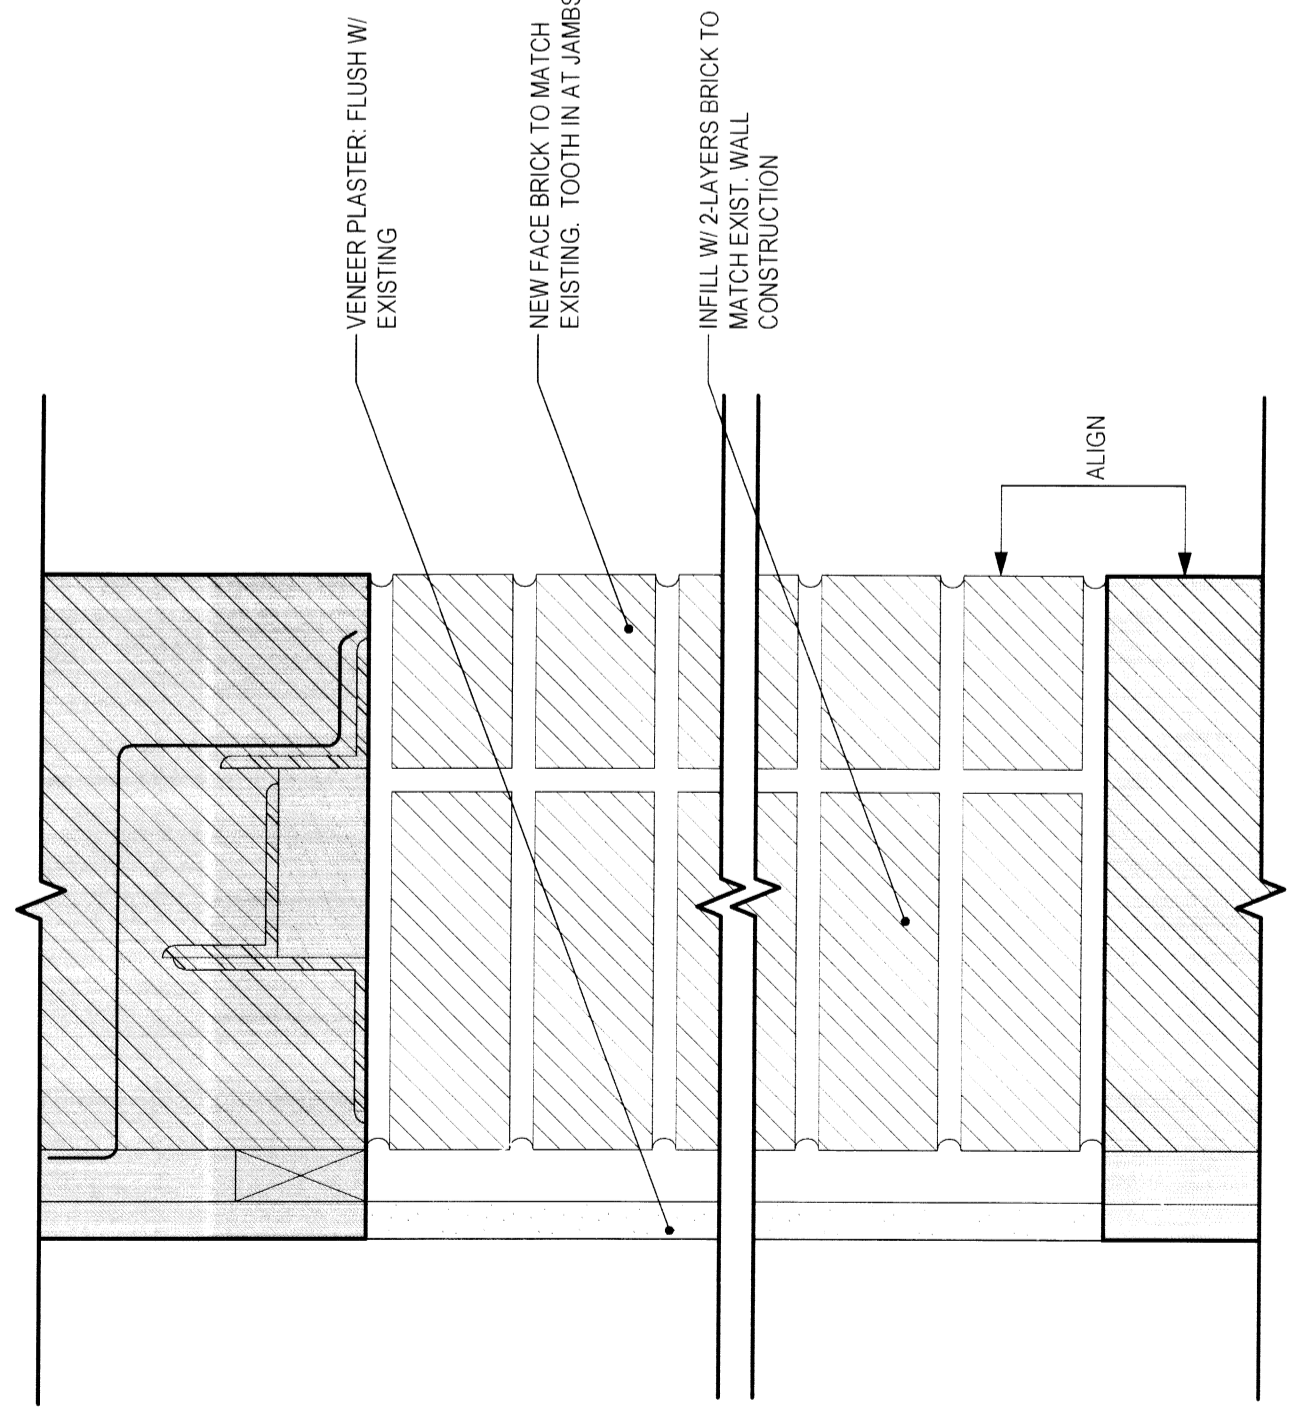

03  
BRICK INFILL DETAIL  
SCALE = 3" = 1'-0"  
AT120

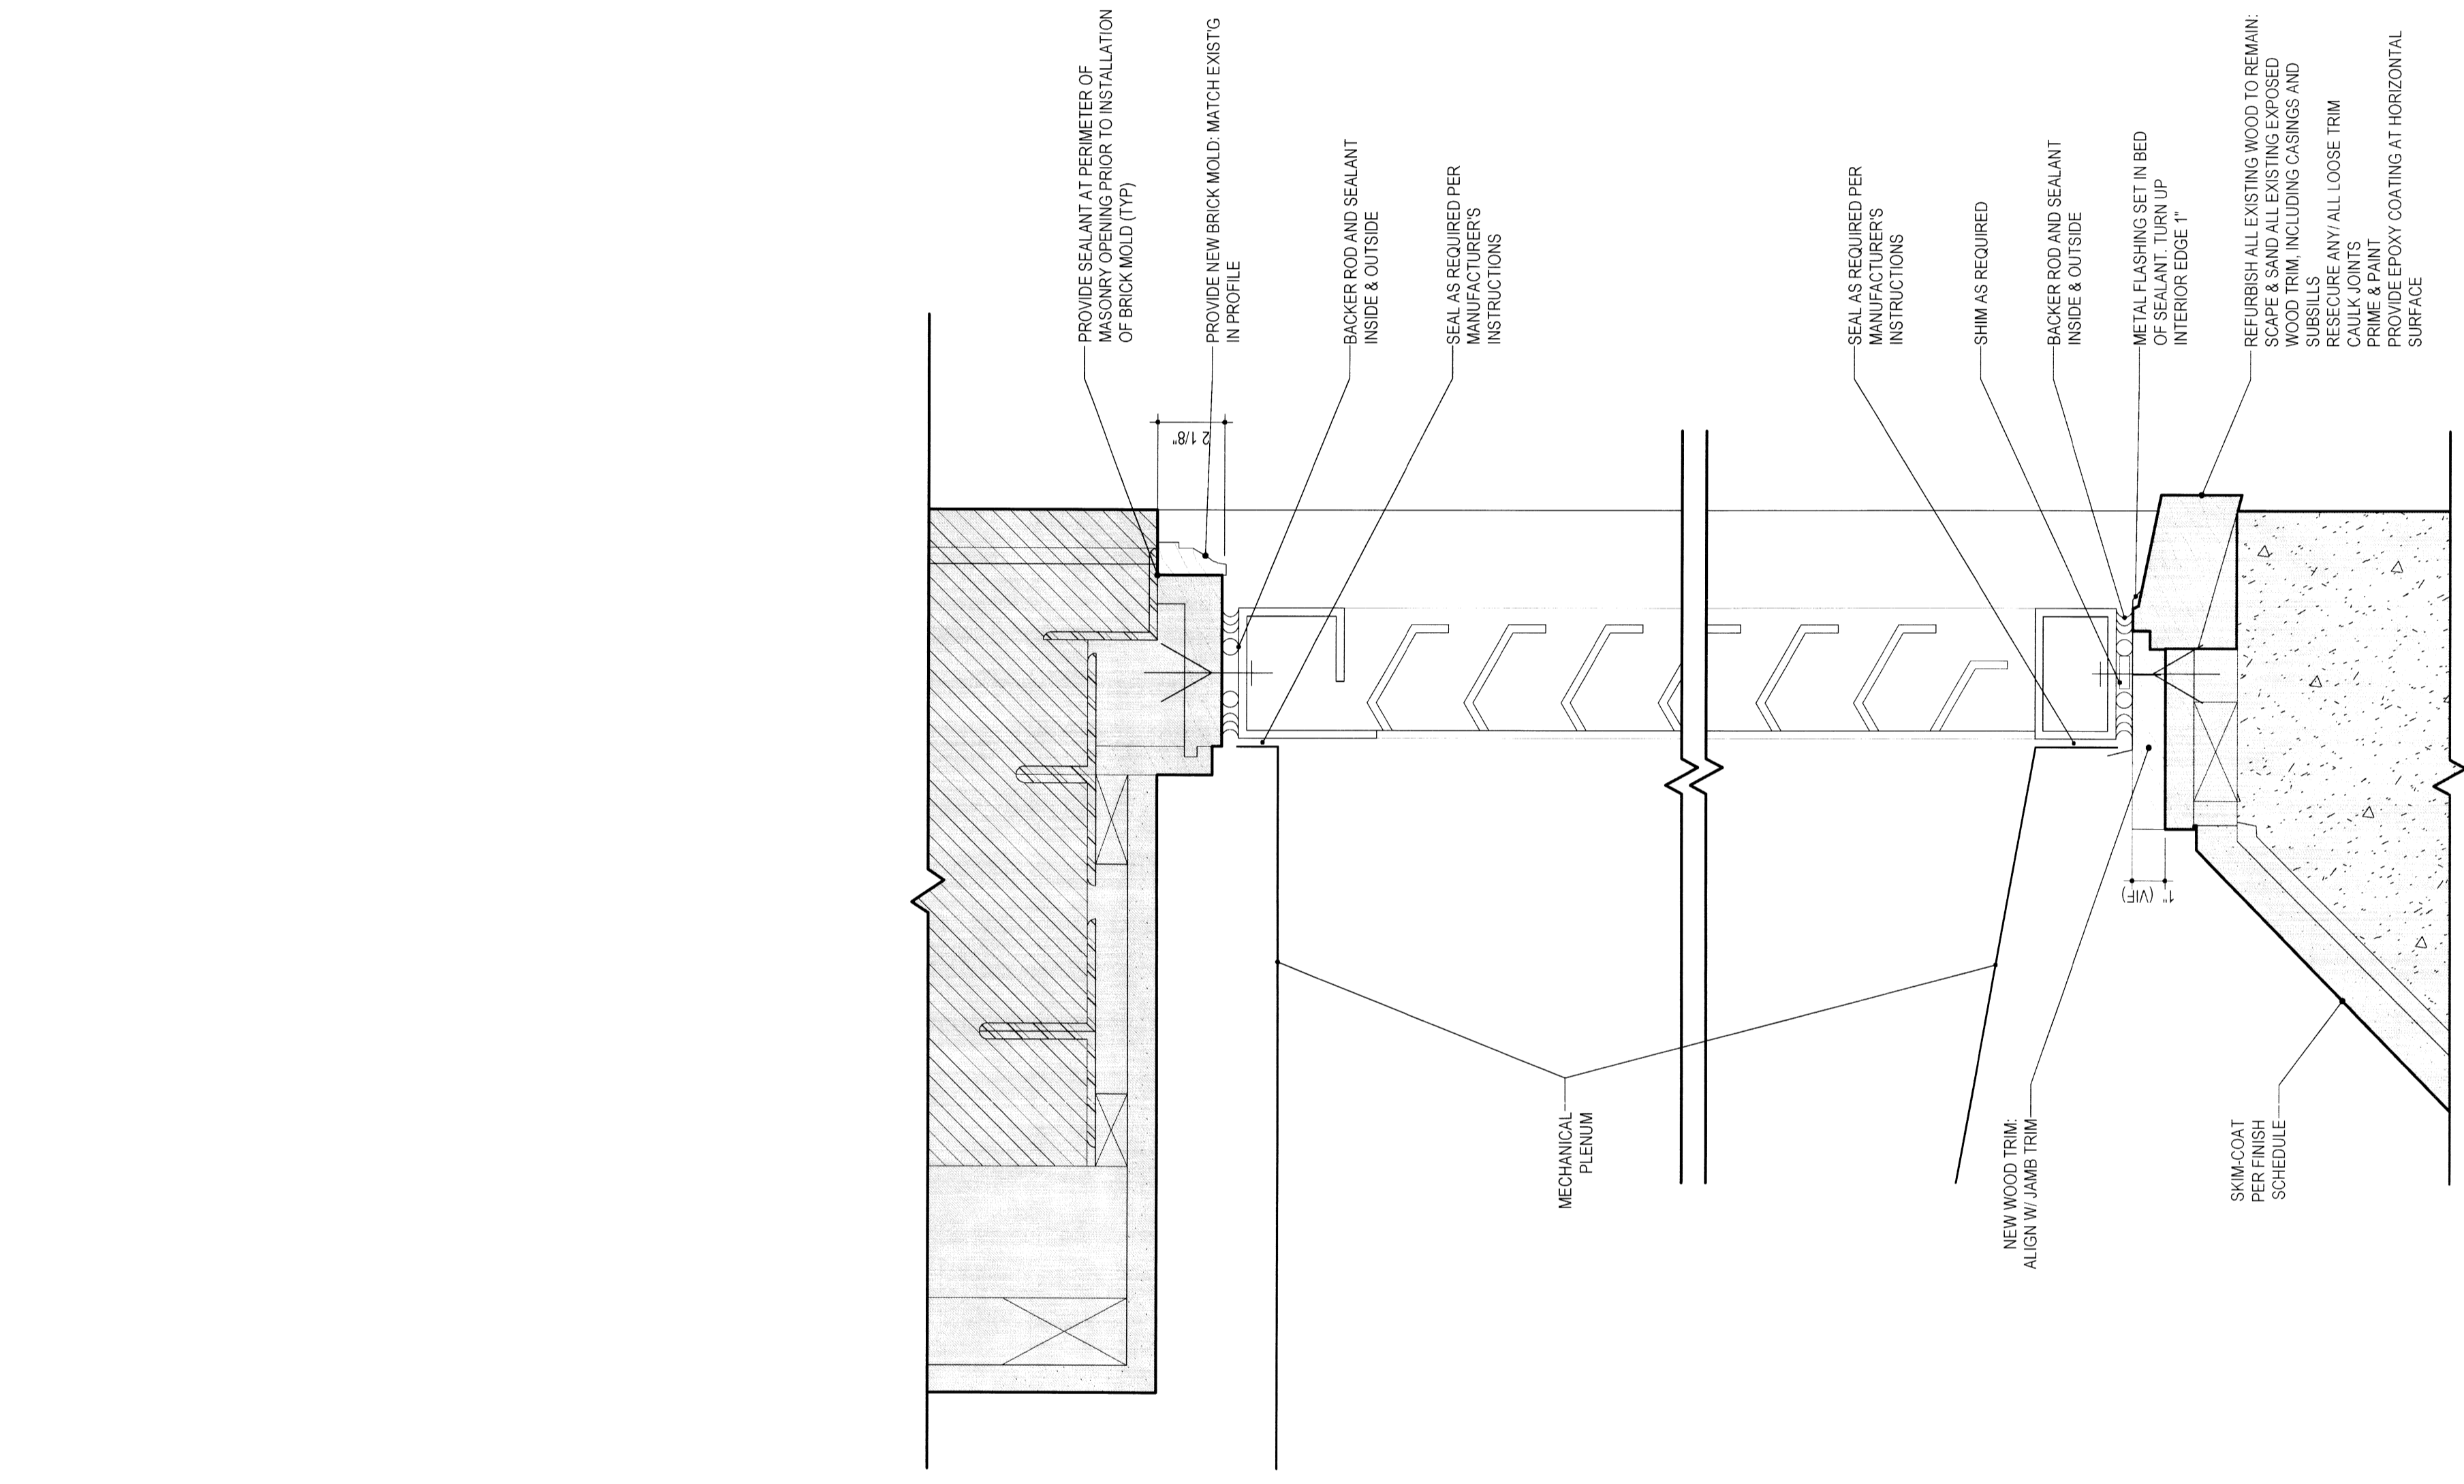


02  
NEW LOUVER TYPE GT IN EXISTING WINDOW OPENING  
SCALE = 3" = 1'-0"  
AT120

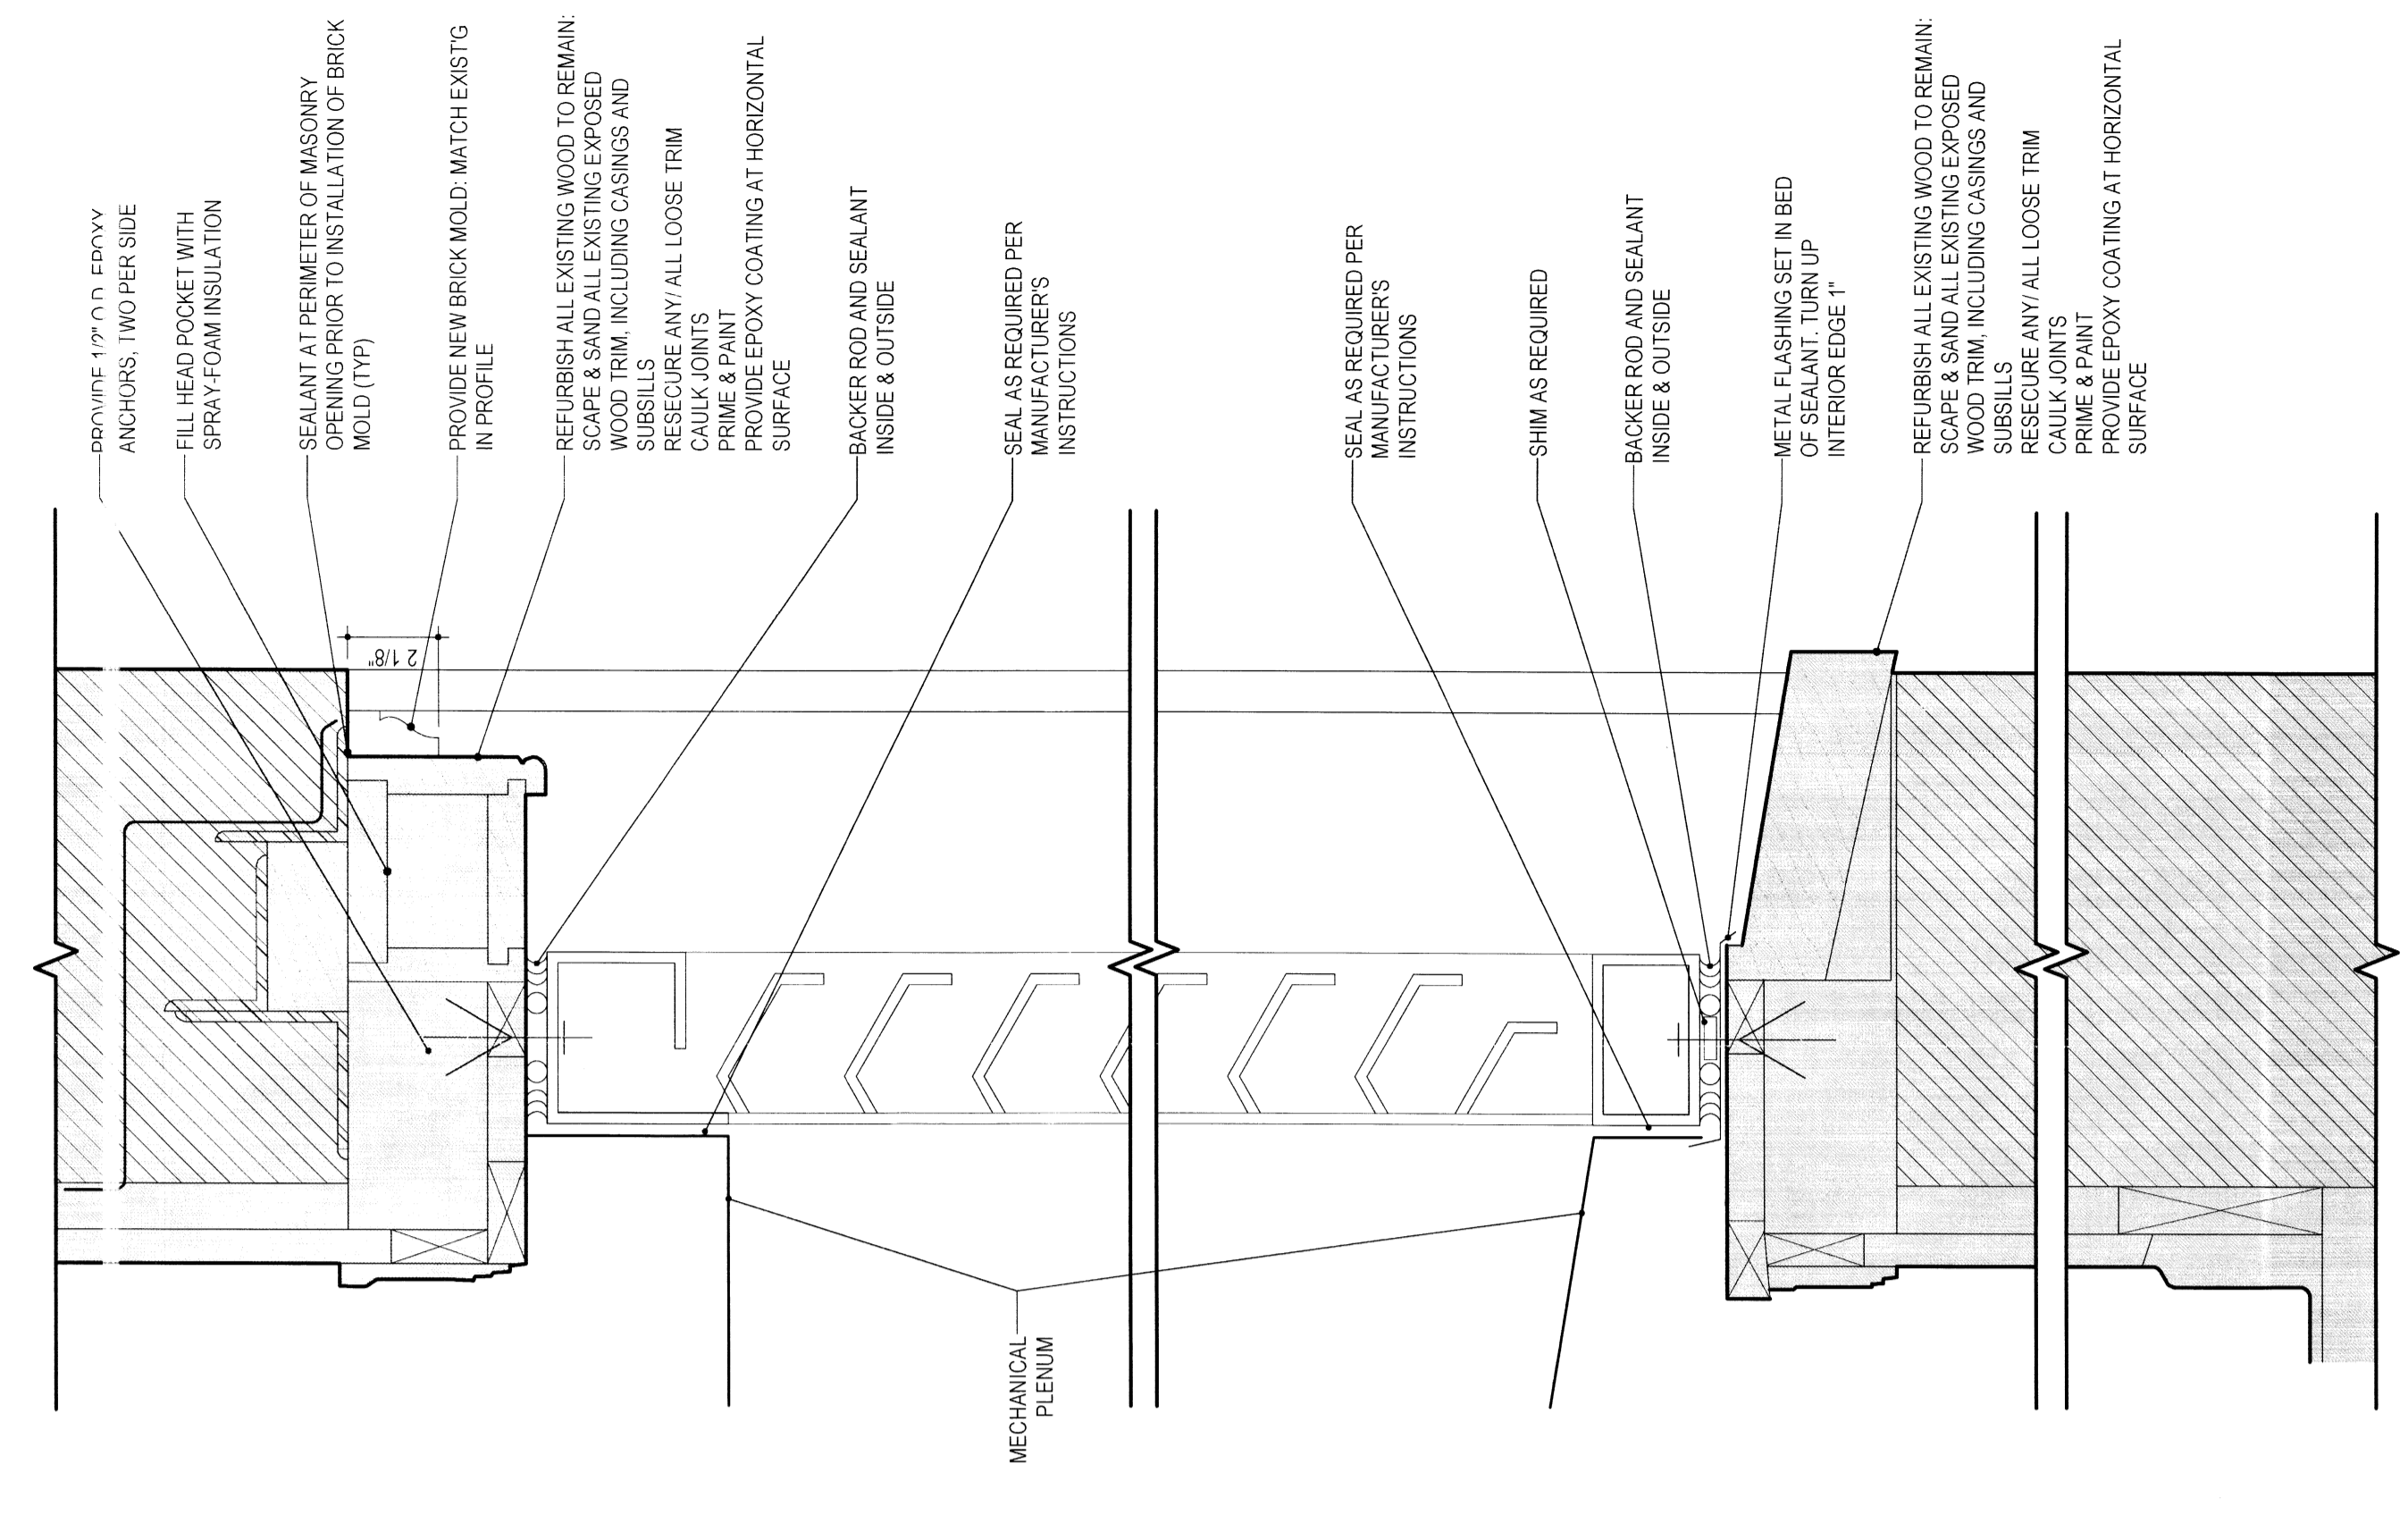

01  
NEW LOUVER TYPE FT IN EXISTING WINDOW OPENING  
SCALE = 3" = 1'-0"  
AT120

12 DECEMBER 2011

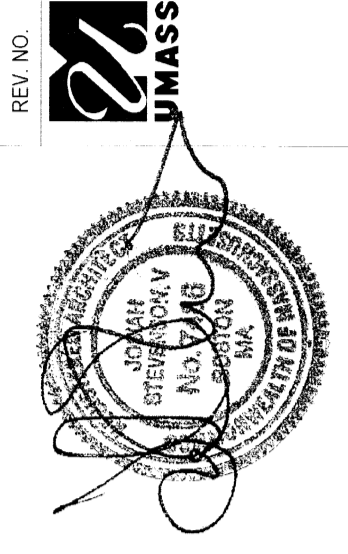

UNIVERSITY OF MASSACHUSETTS  
FACILITIES PLANNING DIVISION  
THATCHER HALL  
FINISH UPGRADE 2012  
EXTERIOR DETAILS

REV. NO.	DESCRIPTION	BY	DATE

DRN.	APFD.	CHKD.	APFD.

PROJECT NO.	CONTRACT NO.
09-00176501	UMA 12-18

SCALE	AS NOTED	SHEET	OF

DRAWING NUMBER	DRAWING NUMBER
THATCHER	AT 120