


Notice:
This drawing is the property of Tecton Architects | inc. The use, reuse or reproduction of this drawing for any purpose whatsoever without an expressed written agreement between Tecton Architects | inc and the user is prohibited. Rights to use the information on this sheet are not transferred until payment has been received for services rendered. Any rights so granted are non-transferable to other parties without the prior expressed written consent of Tecton Architects | inc

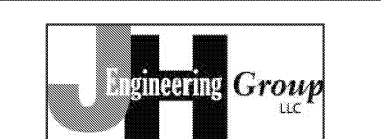

PO BOX 1198
WORCESTER, MA 01613
TEL (508)752-1130

Owner
TOWN OF WILBRAHAM

240 SPRINGFIELD STREET
WILBRAHAM, MA 01095

Project
WILBRAHAM FIRE HEADQUARTERS

2770 BOSTON ROAD
WILBRAHAM, MA 01095

Key Plan

Seals
BID SET

Issues	Date	Description

Revisions	No.	Date	Description

Drawing Title

TYPICAL DETAILS


Issue Date: 01/19/12

Project Manager:	Scale: AS NOTED
Production Leader:	
Project Architect:	Peer Reviewer:


Drawing Number

C3.1


NOTES:
- CONCRETE TRUST BLOCK TO BE USED ONLY WHERE IT WILL BEAR ON UNDISTURBED EARTH.
- USE RESTRAINED JOINT FITTINGS (MEGALOG OR APPROVED EQUAL) WHERE CONCRETE THRUST BLOCK IS UNACCEPTABLE.
- SIZE OF BLOCK OR MEGALOG TO BE DESIGNED FOR SPECIFIC CONDITIONS.

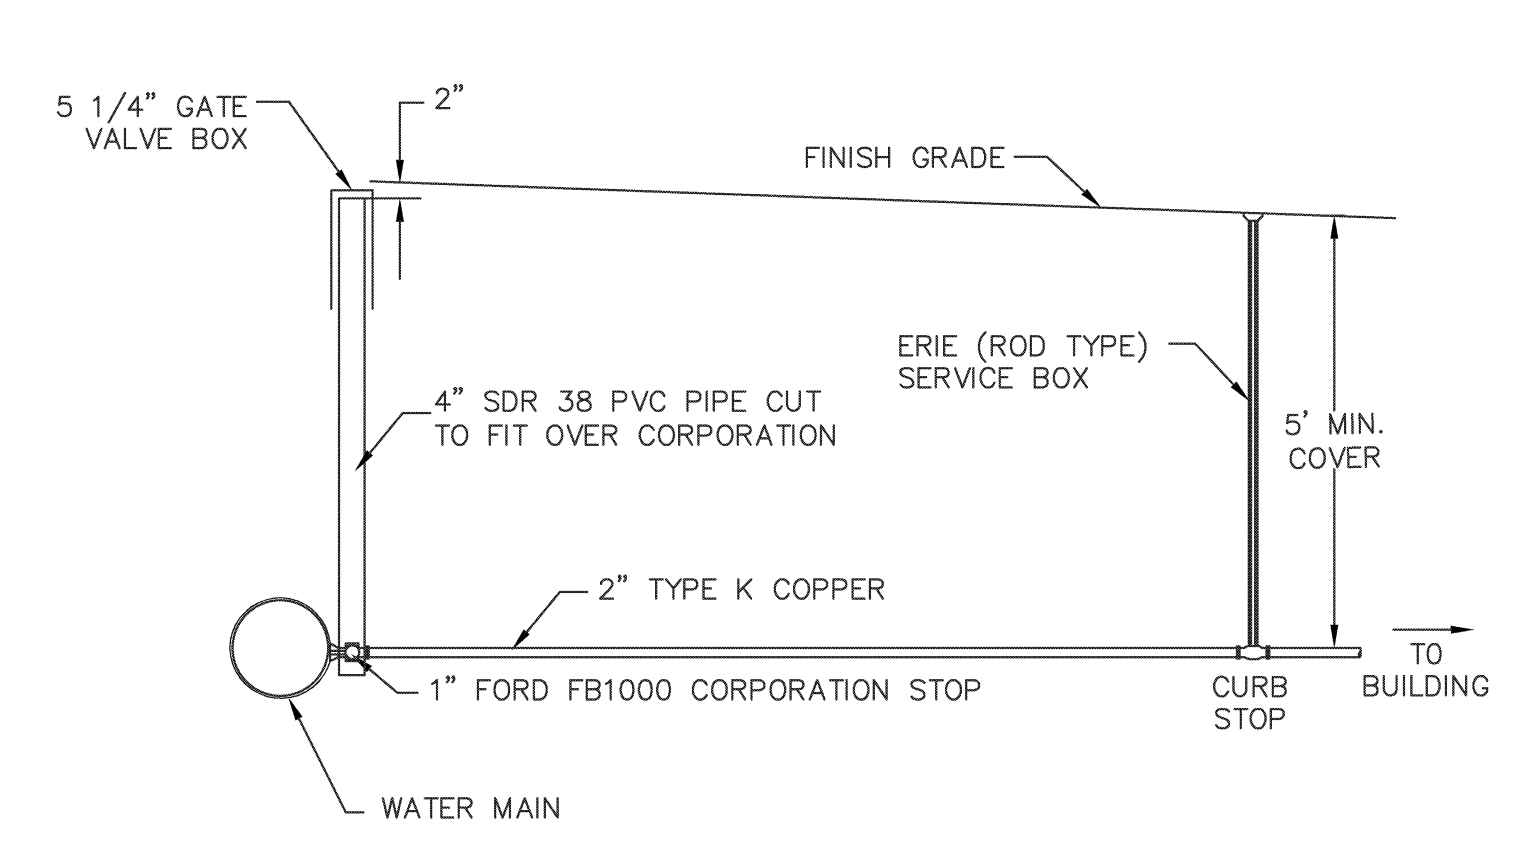


WATER SERVICE DETAIL
N.T.S.

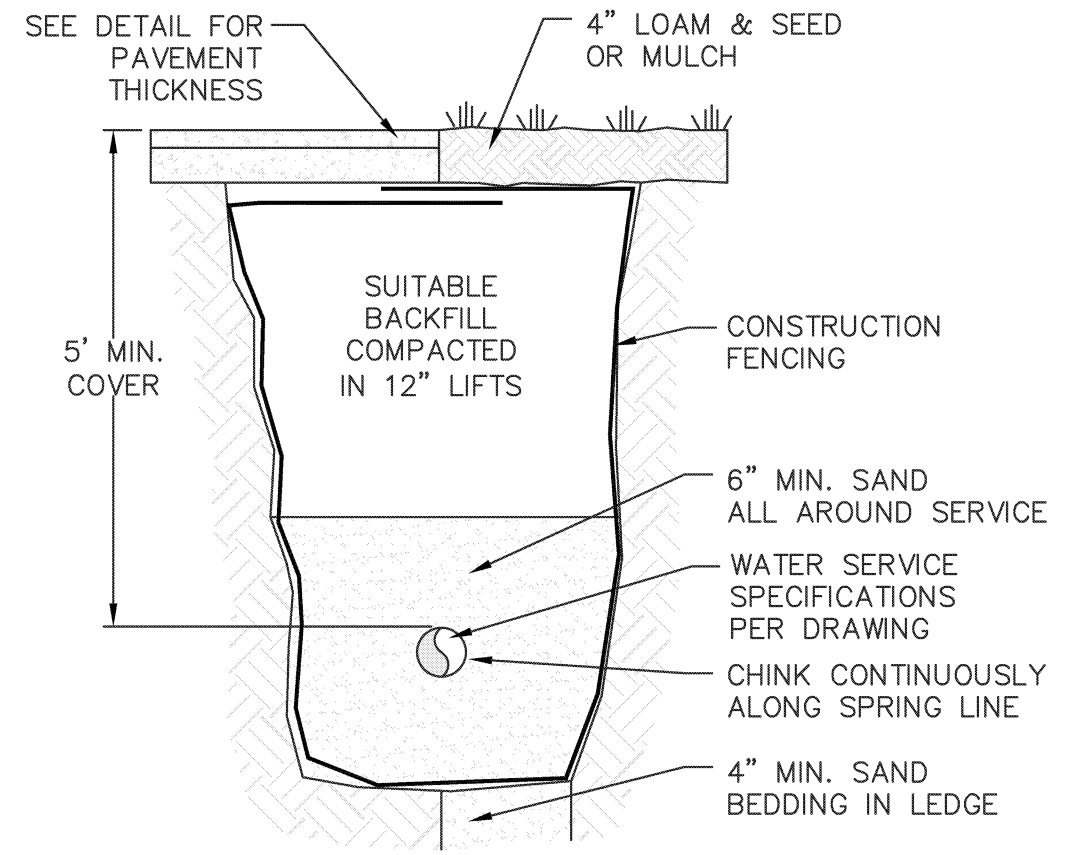


WATER SERVICE TRENCH SECTION
N.T.S.

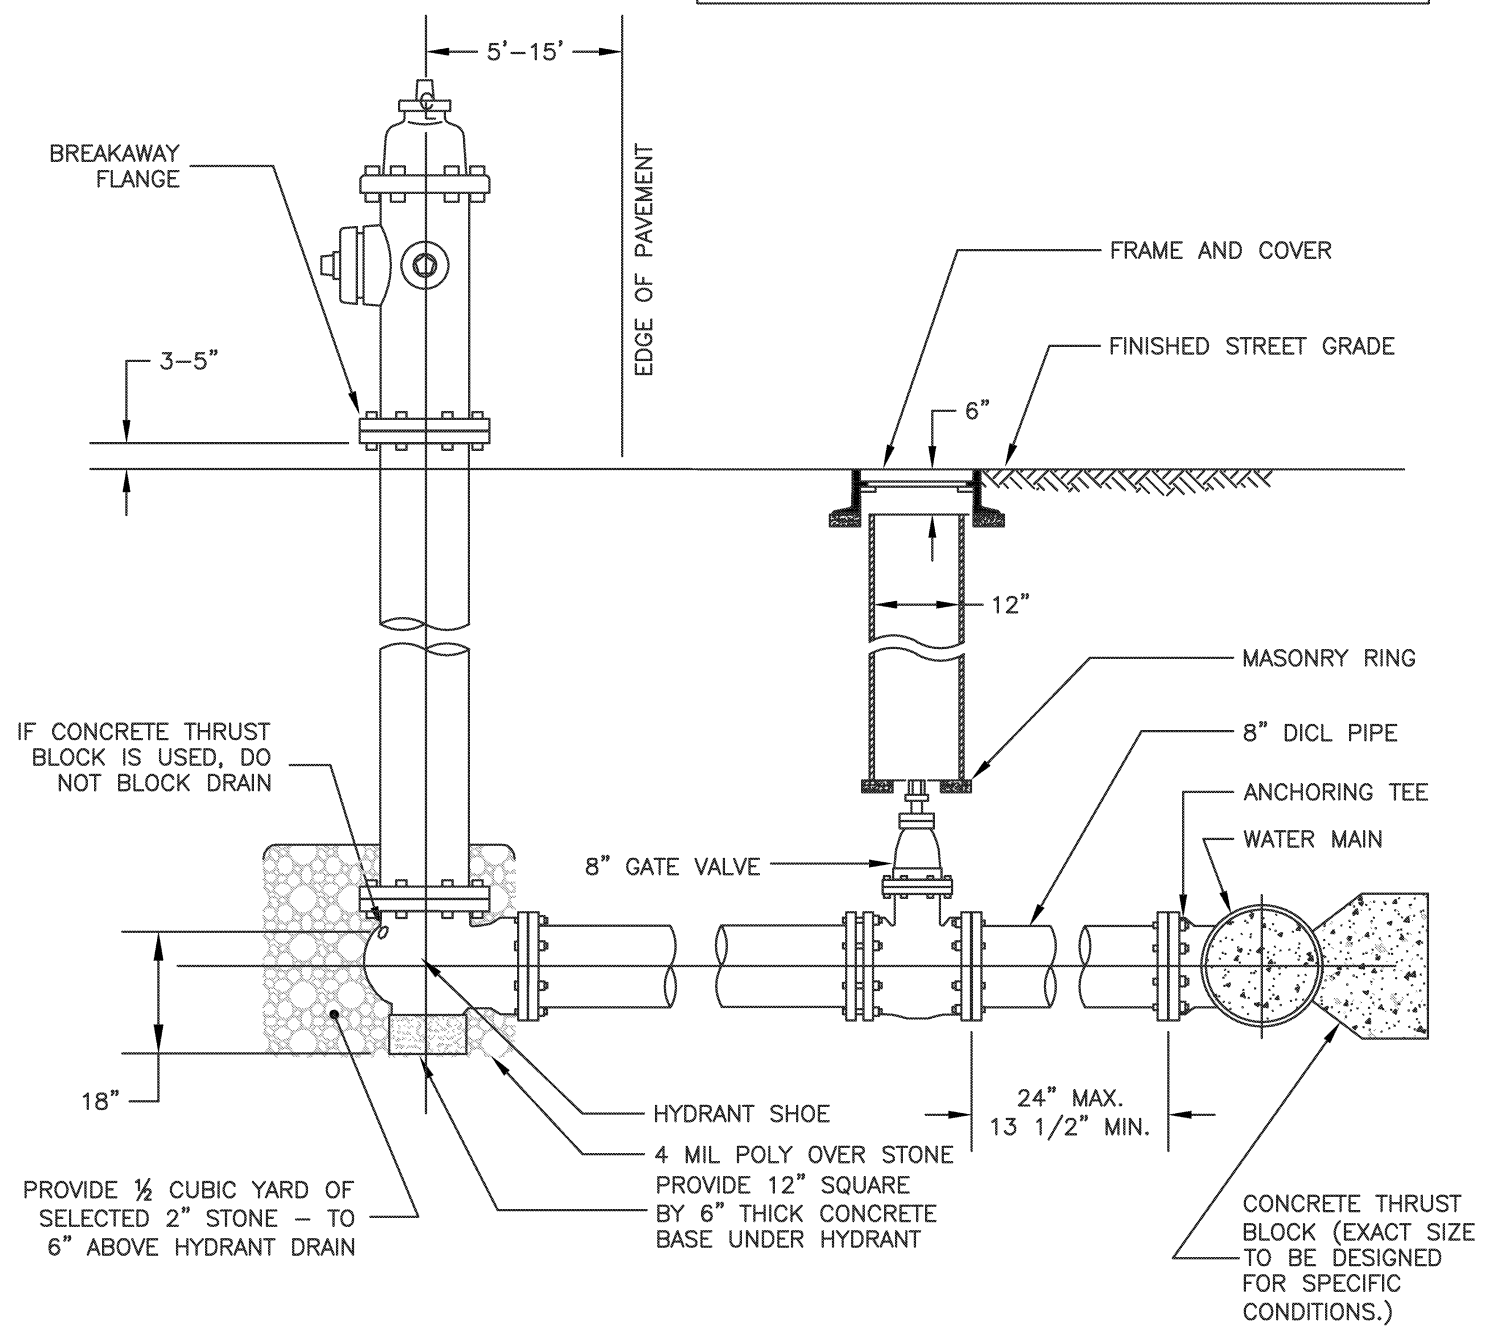

HYDRANT CONNECTION DETAIL
N.T.S.

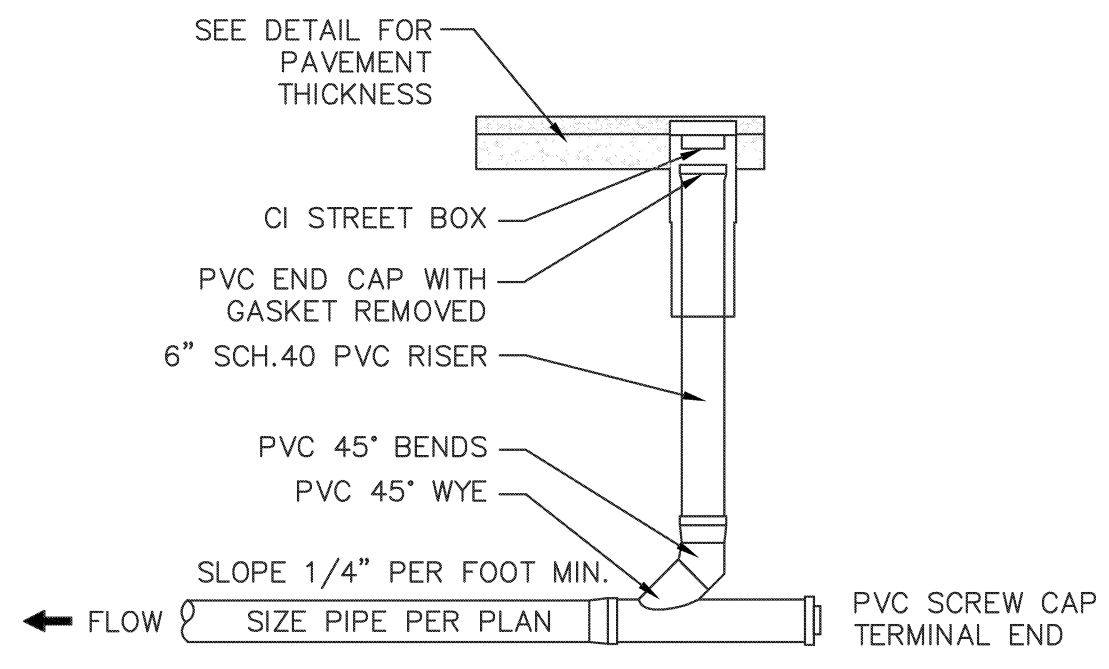


DRAIN CLEANOUT DETAIL
N.T.S.

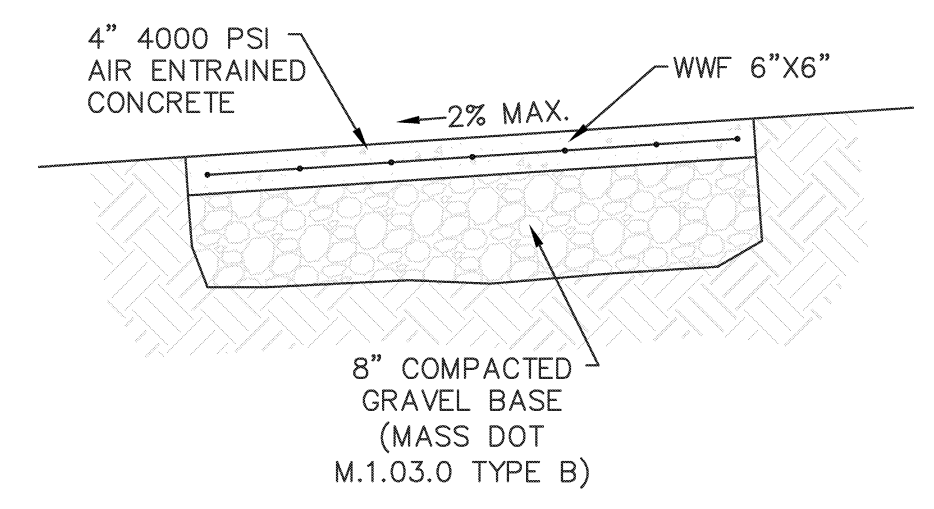


CONCRETE SIDEWALK
N.T.S.


NOTE:
CRACK CONTROL JOINT (SCORED) AT EACH 5' SEGMENT & EXPANSION JOINT AT 20' INTERVALS

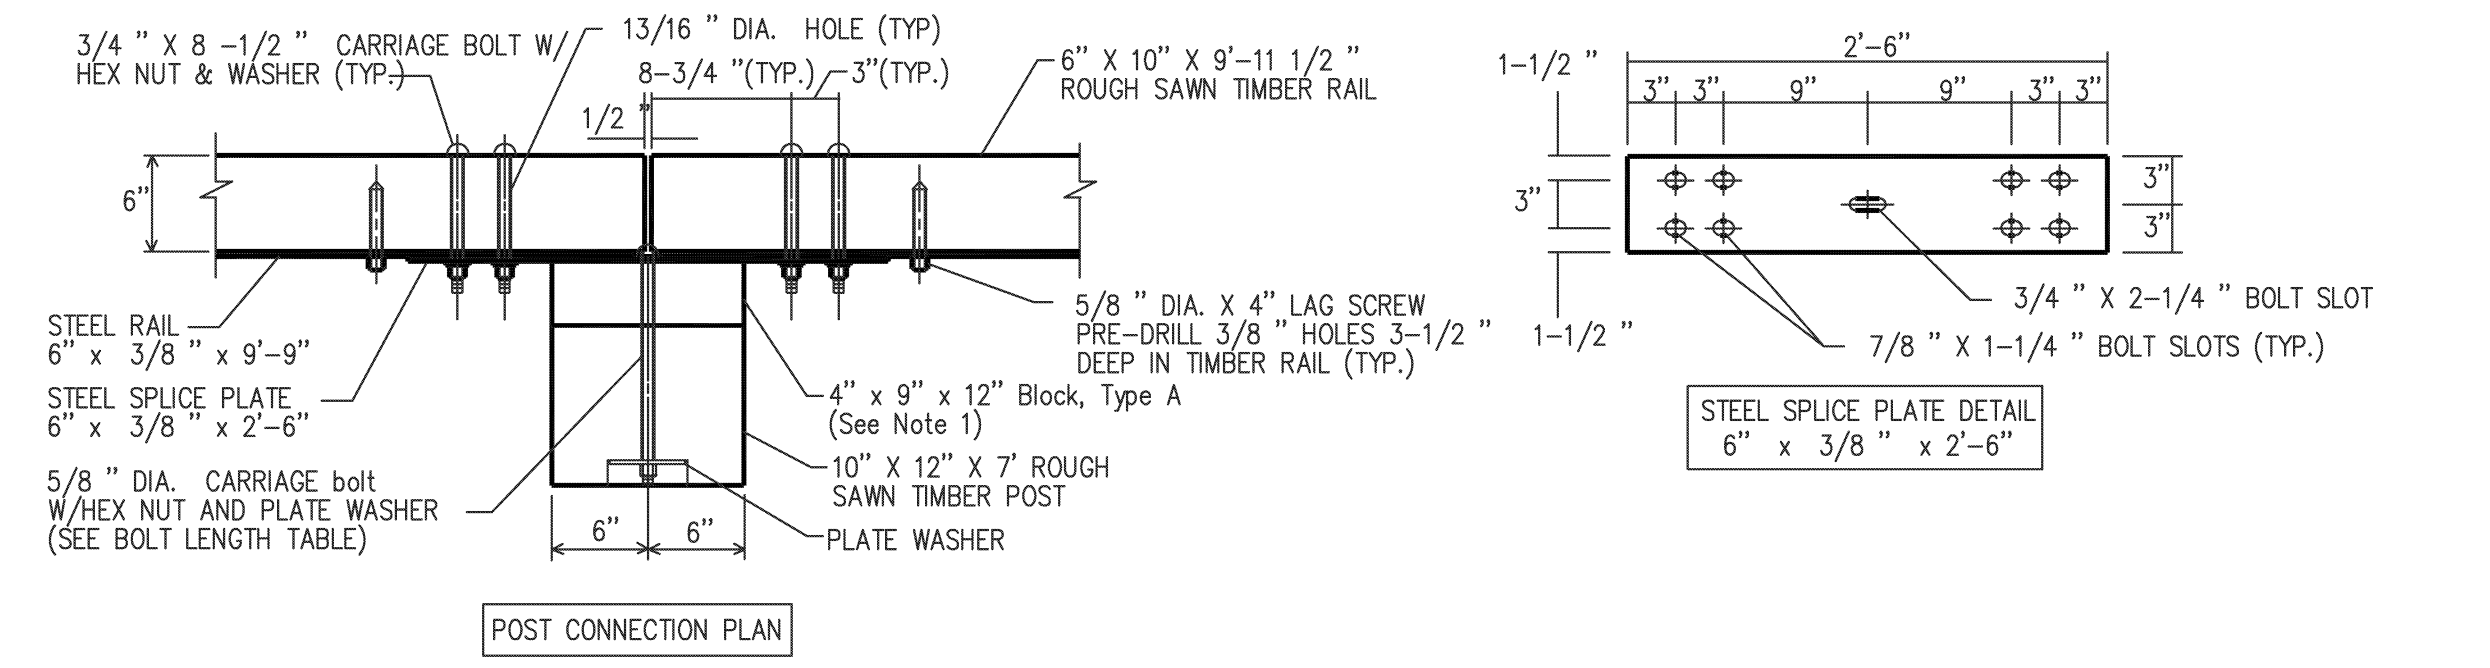

TIMBER GUARDRAIL DETAIL
N.T.S.

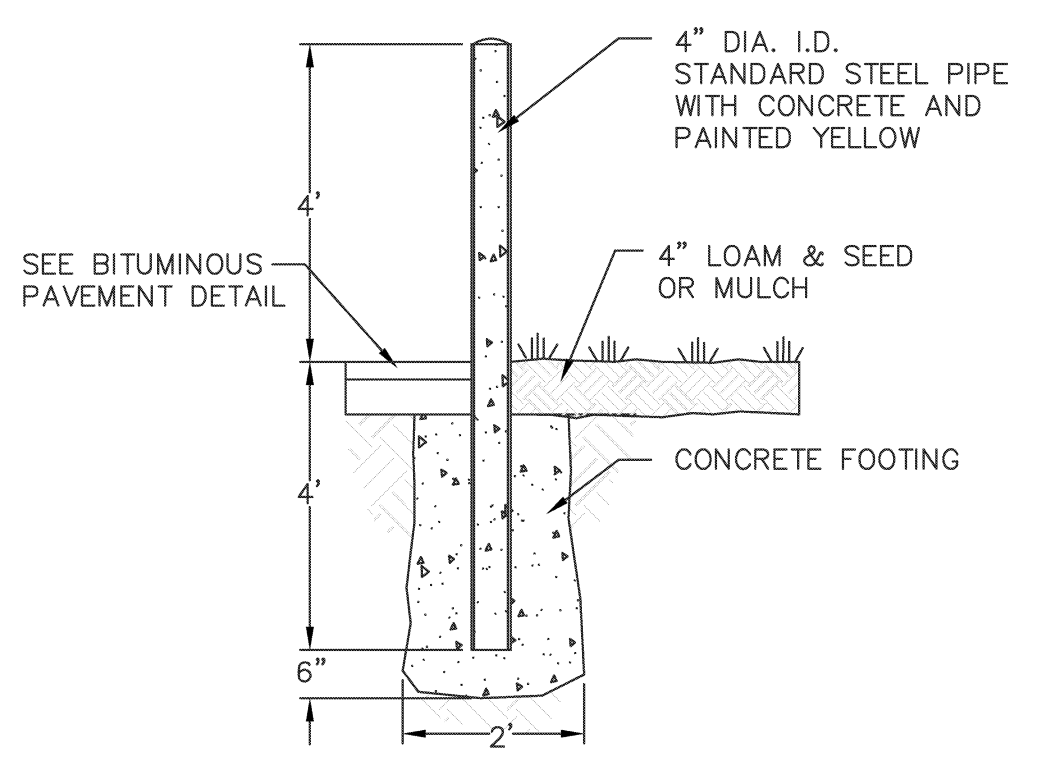

BOLLARD DETAIL
N.T.S.

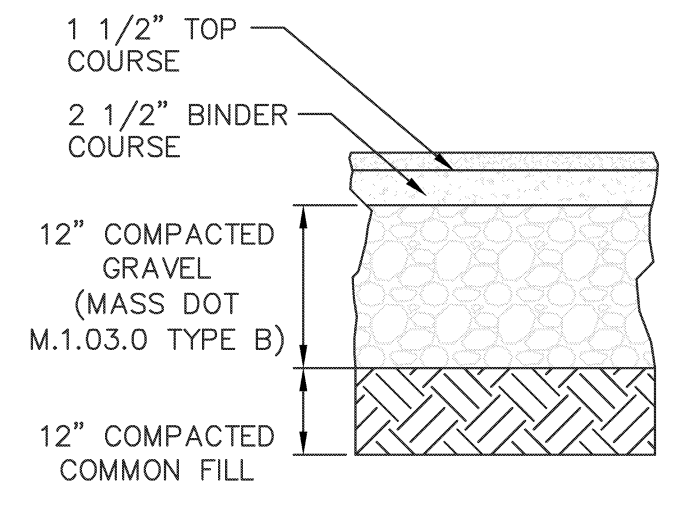

BITUMINOUS PAVEMENT SECTION
N.T.S.