



**Ford
Gillen
Architects**



409 Main Street
Amherst, MA 01002
tel. 413-253-2529
fax. 413-256-1553
e-mail fgaoffice@fordgillen.com

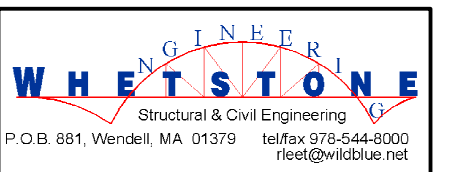

F
S.1

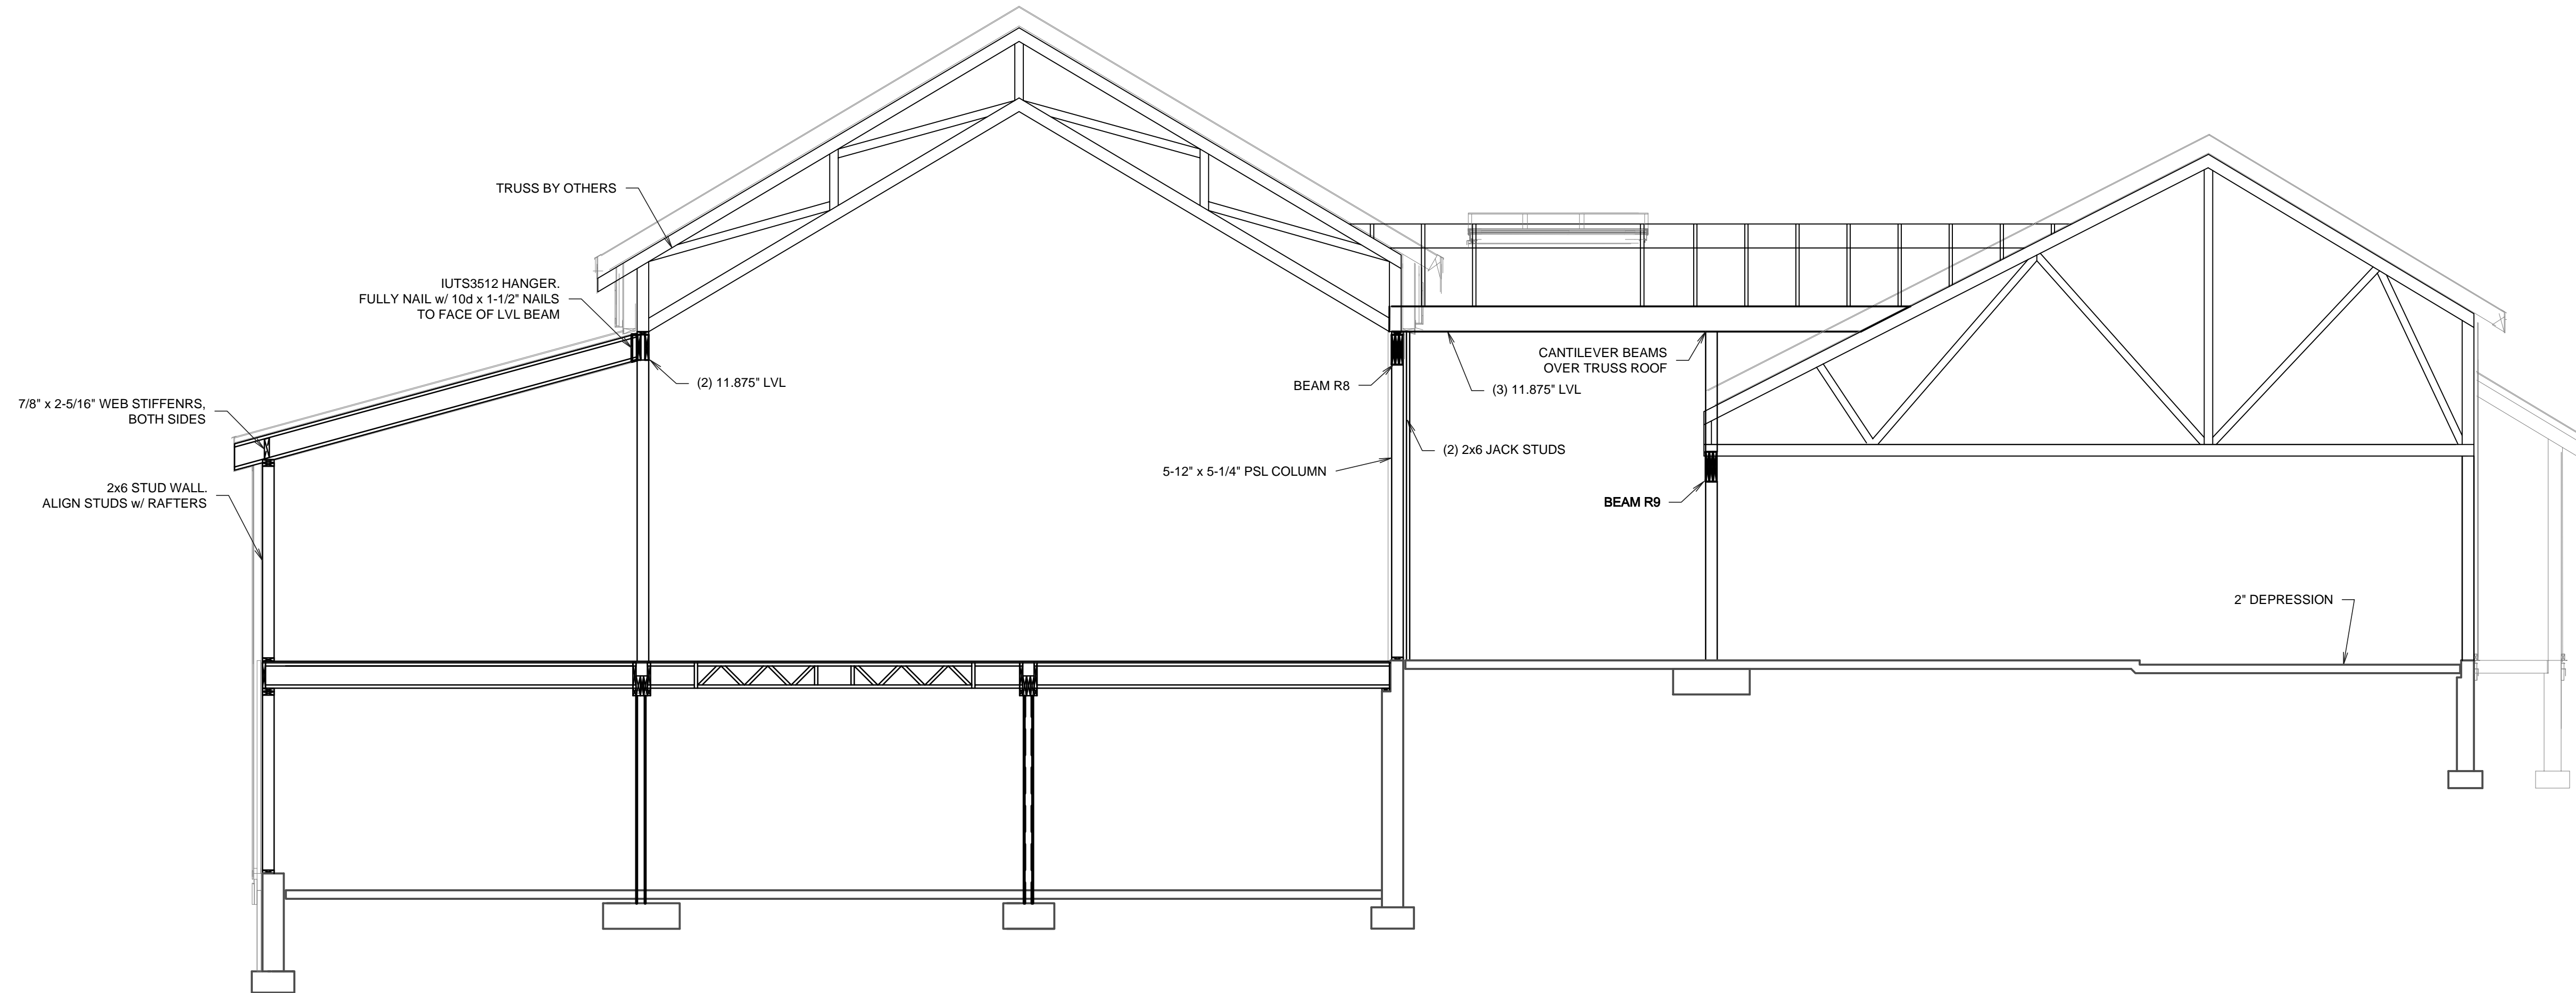

E
S.1

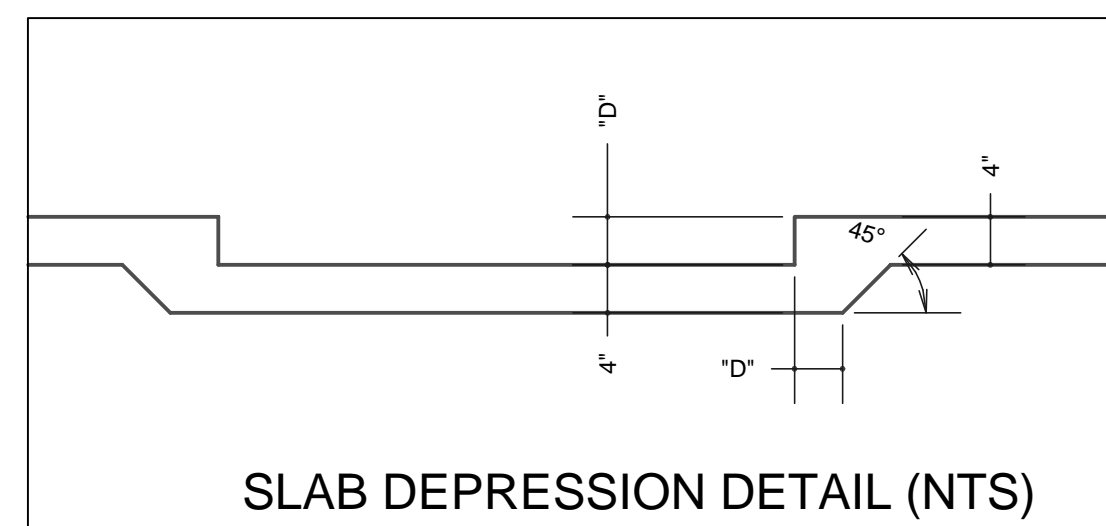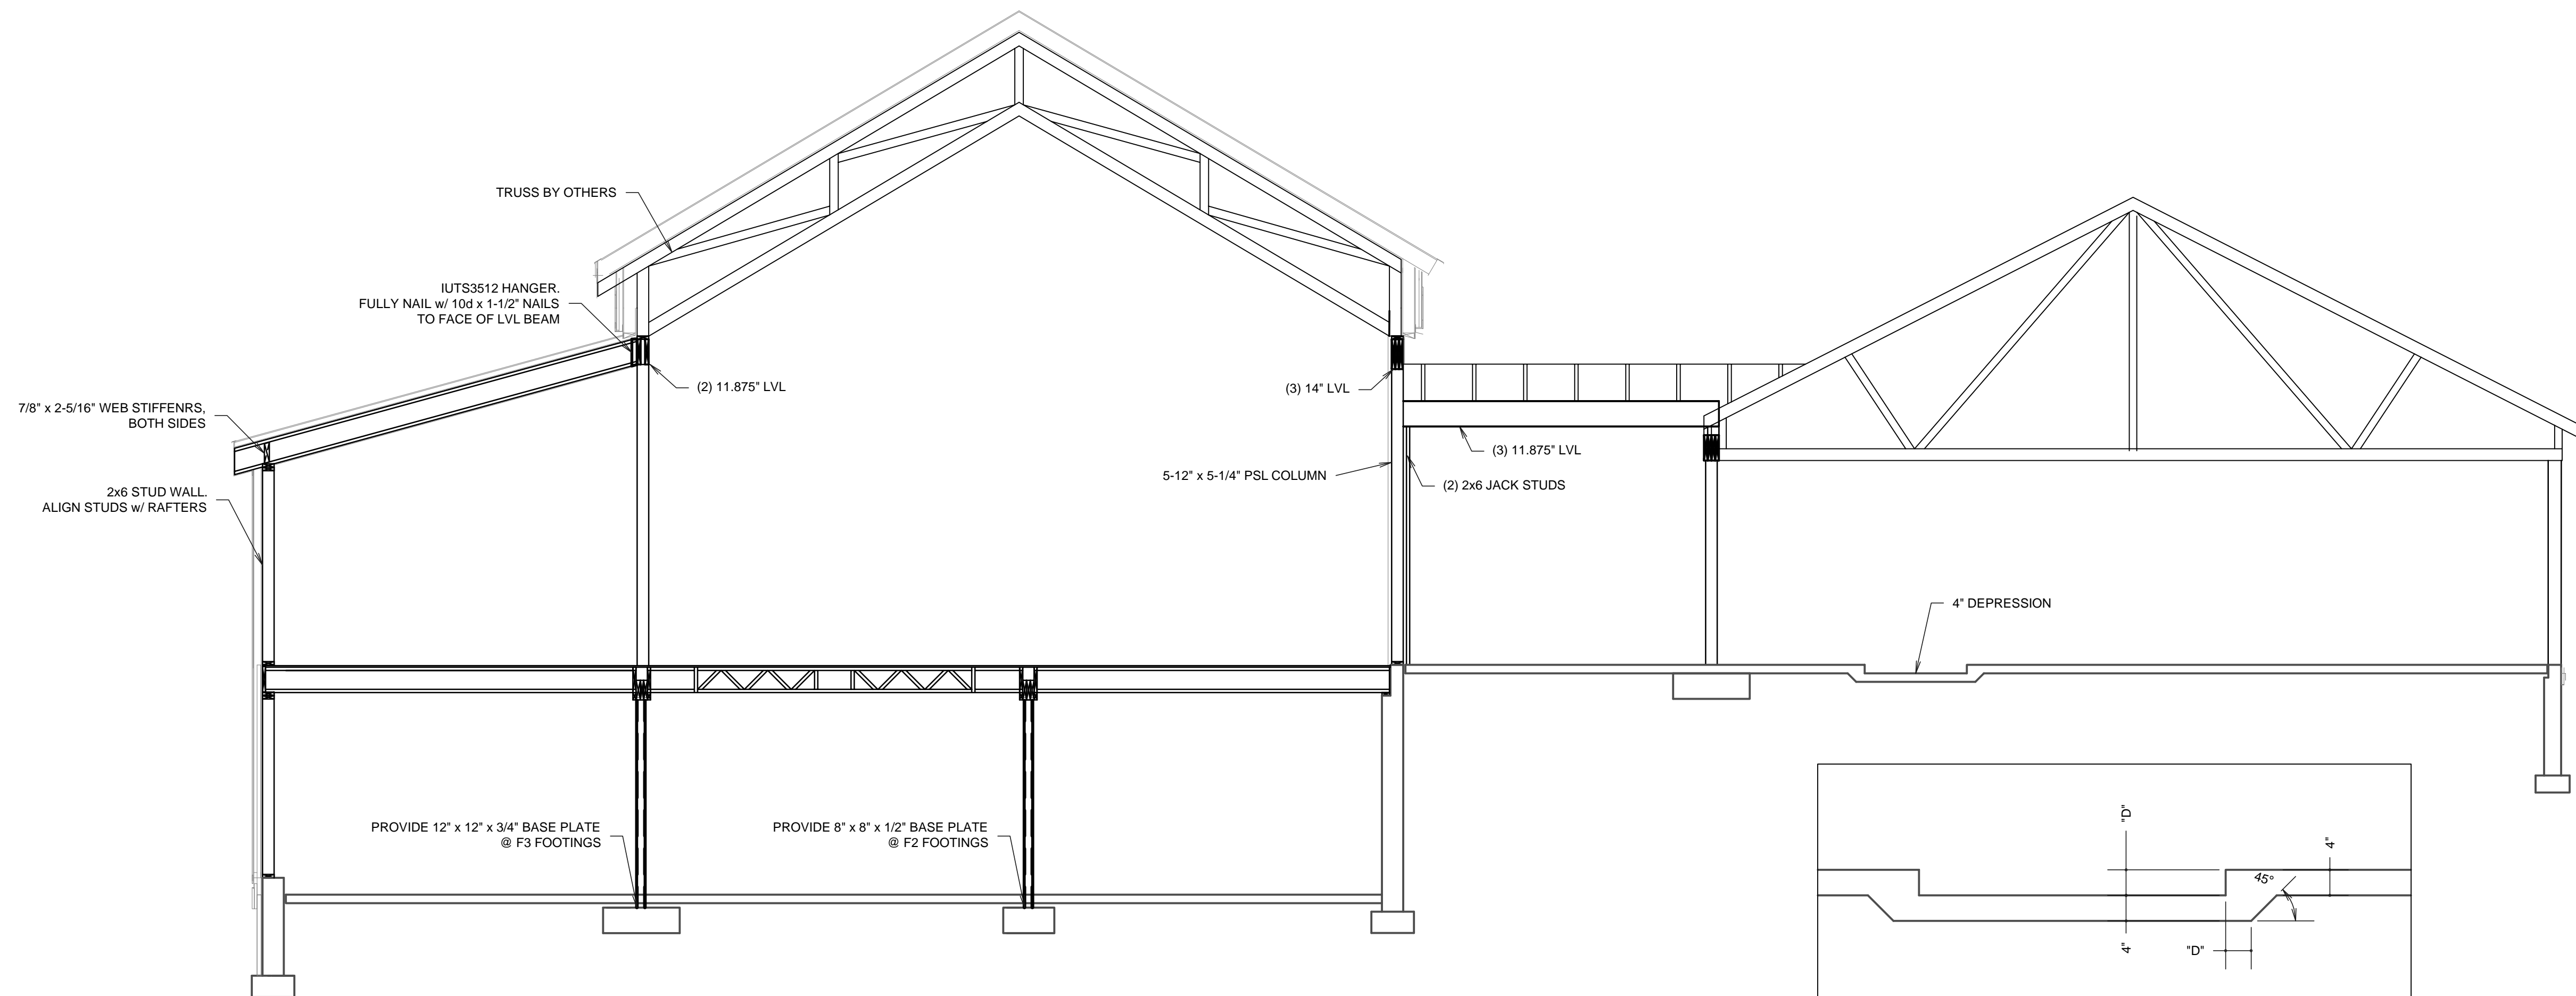

Rev.	Date
Job No.:	3010
Date:	October 21, 2011
Scale:	3/16" = 1'-0"
File:	
Title:	

**BUILDING
SECTIONS**

S 6

Drawing No.