



Notes

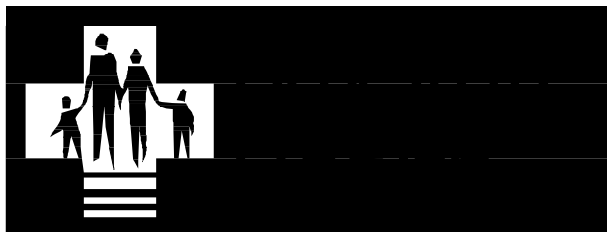


Baystate
Franklin Medical Center

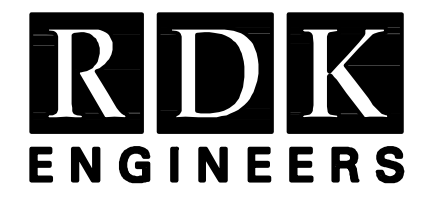

Richard D. Kimball Company, Inc.
200 Brickstone Square
Andover, MA 01810-1488

Key Plan

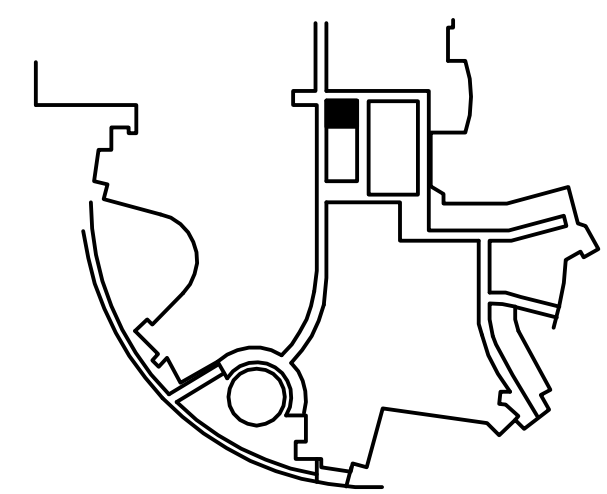

Seal


BAYSTATE FRANKLIN MEDICAL
CENTER

CT-2 & X-RAY 2 INSTALLATION
PROJECT

Project Number	Scale
02164.000	1/4" = 1'-0"
Date	Issue
12/08/11	ISSUED FOR BID

Title
**FIRE PROTECTION
XRAY-2 ROOM
PART PLANS**

FP1.2

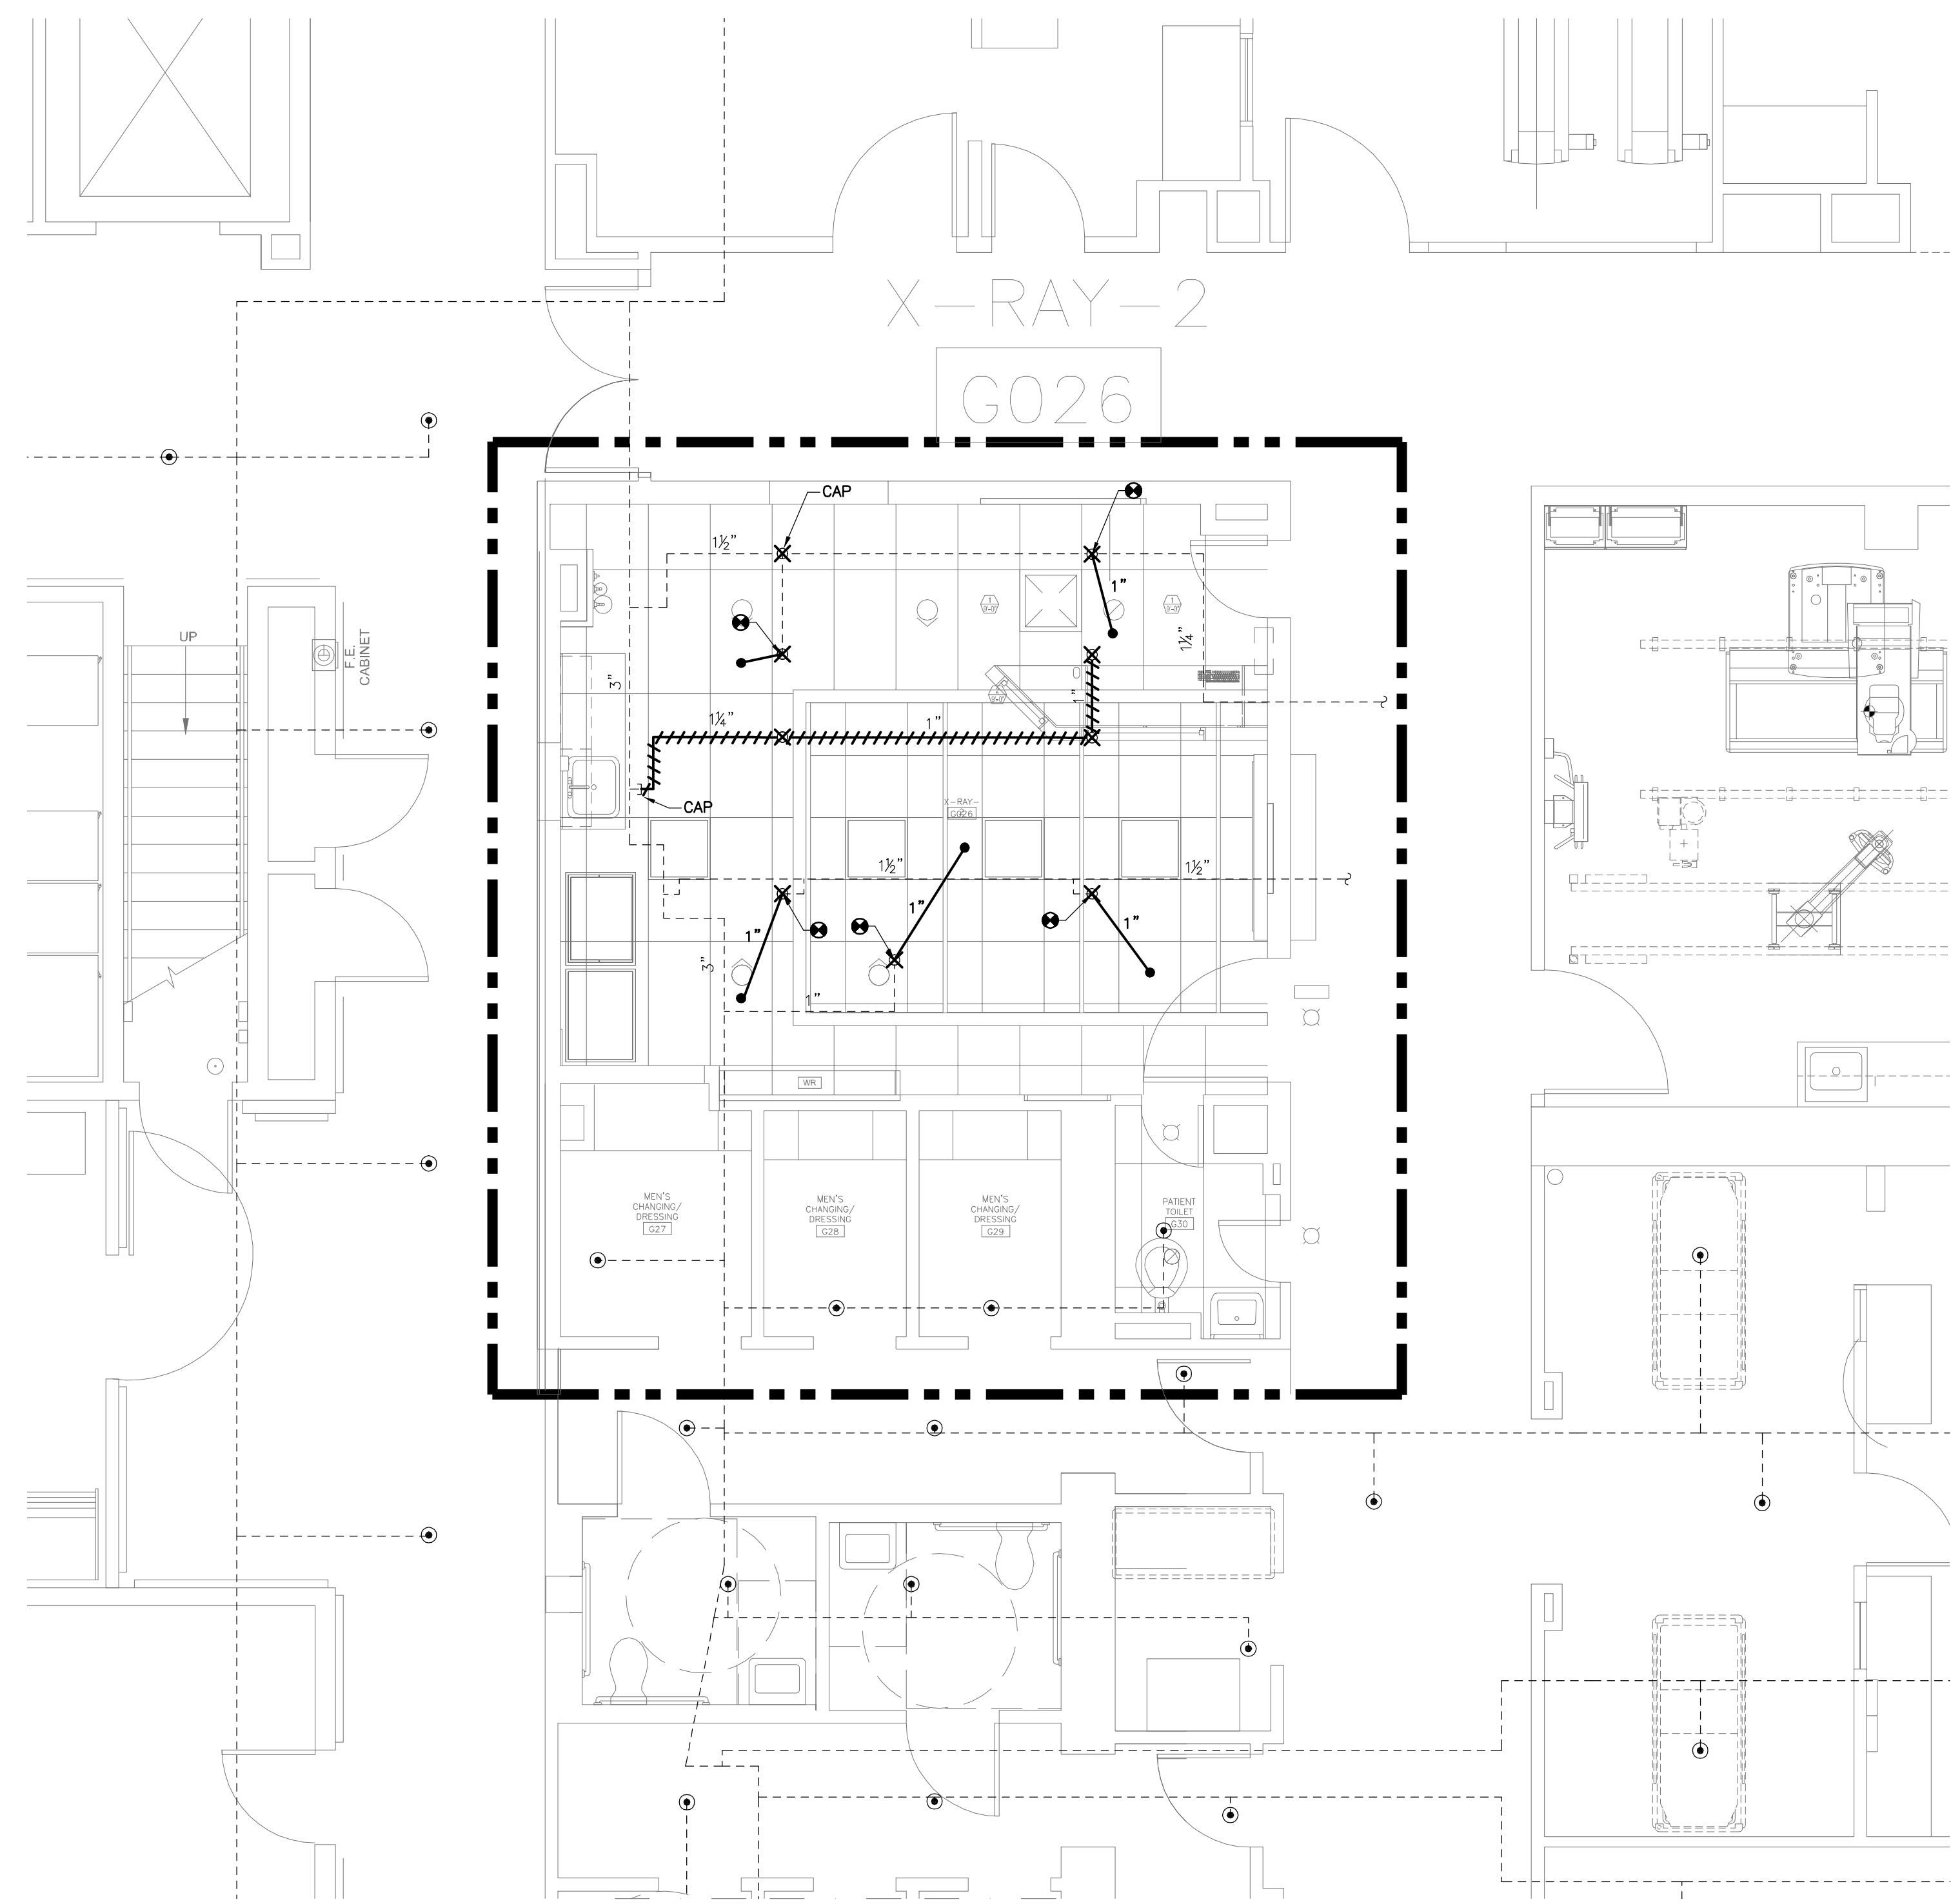

XRAY-2 ROOM PART PLAN
SCALE: 1/4"=1'-0"