



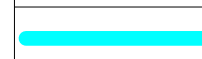

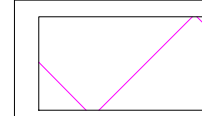
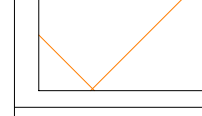


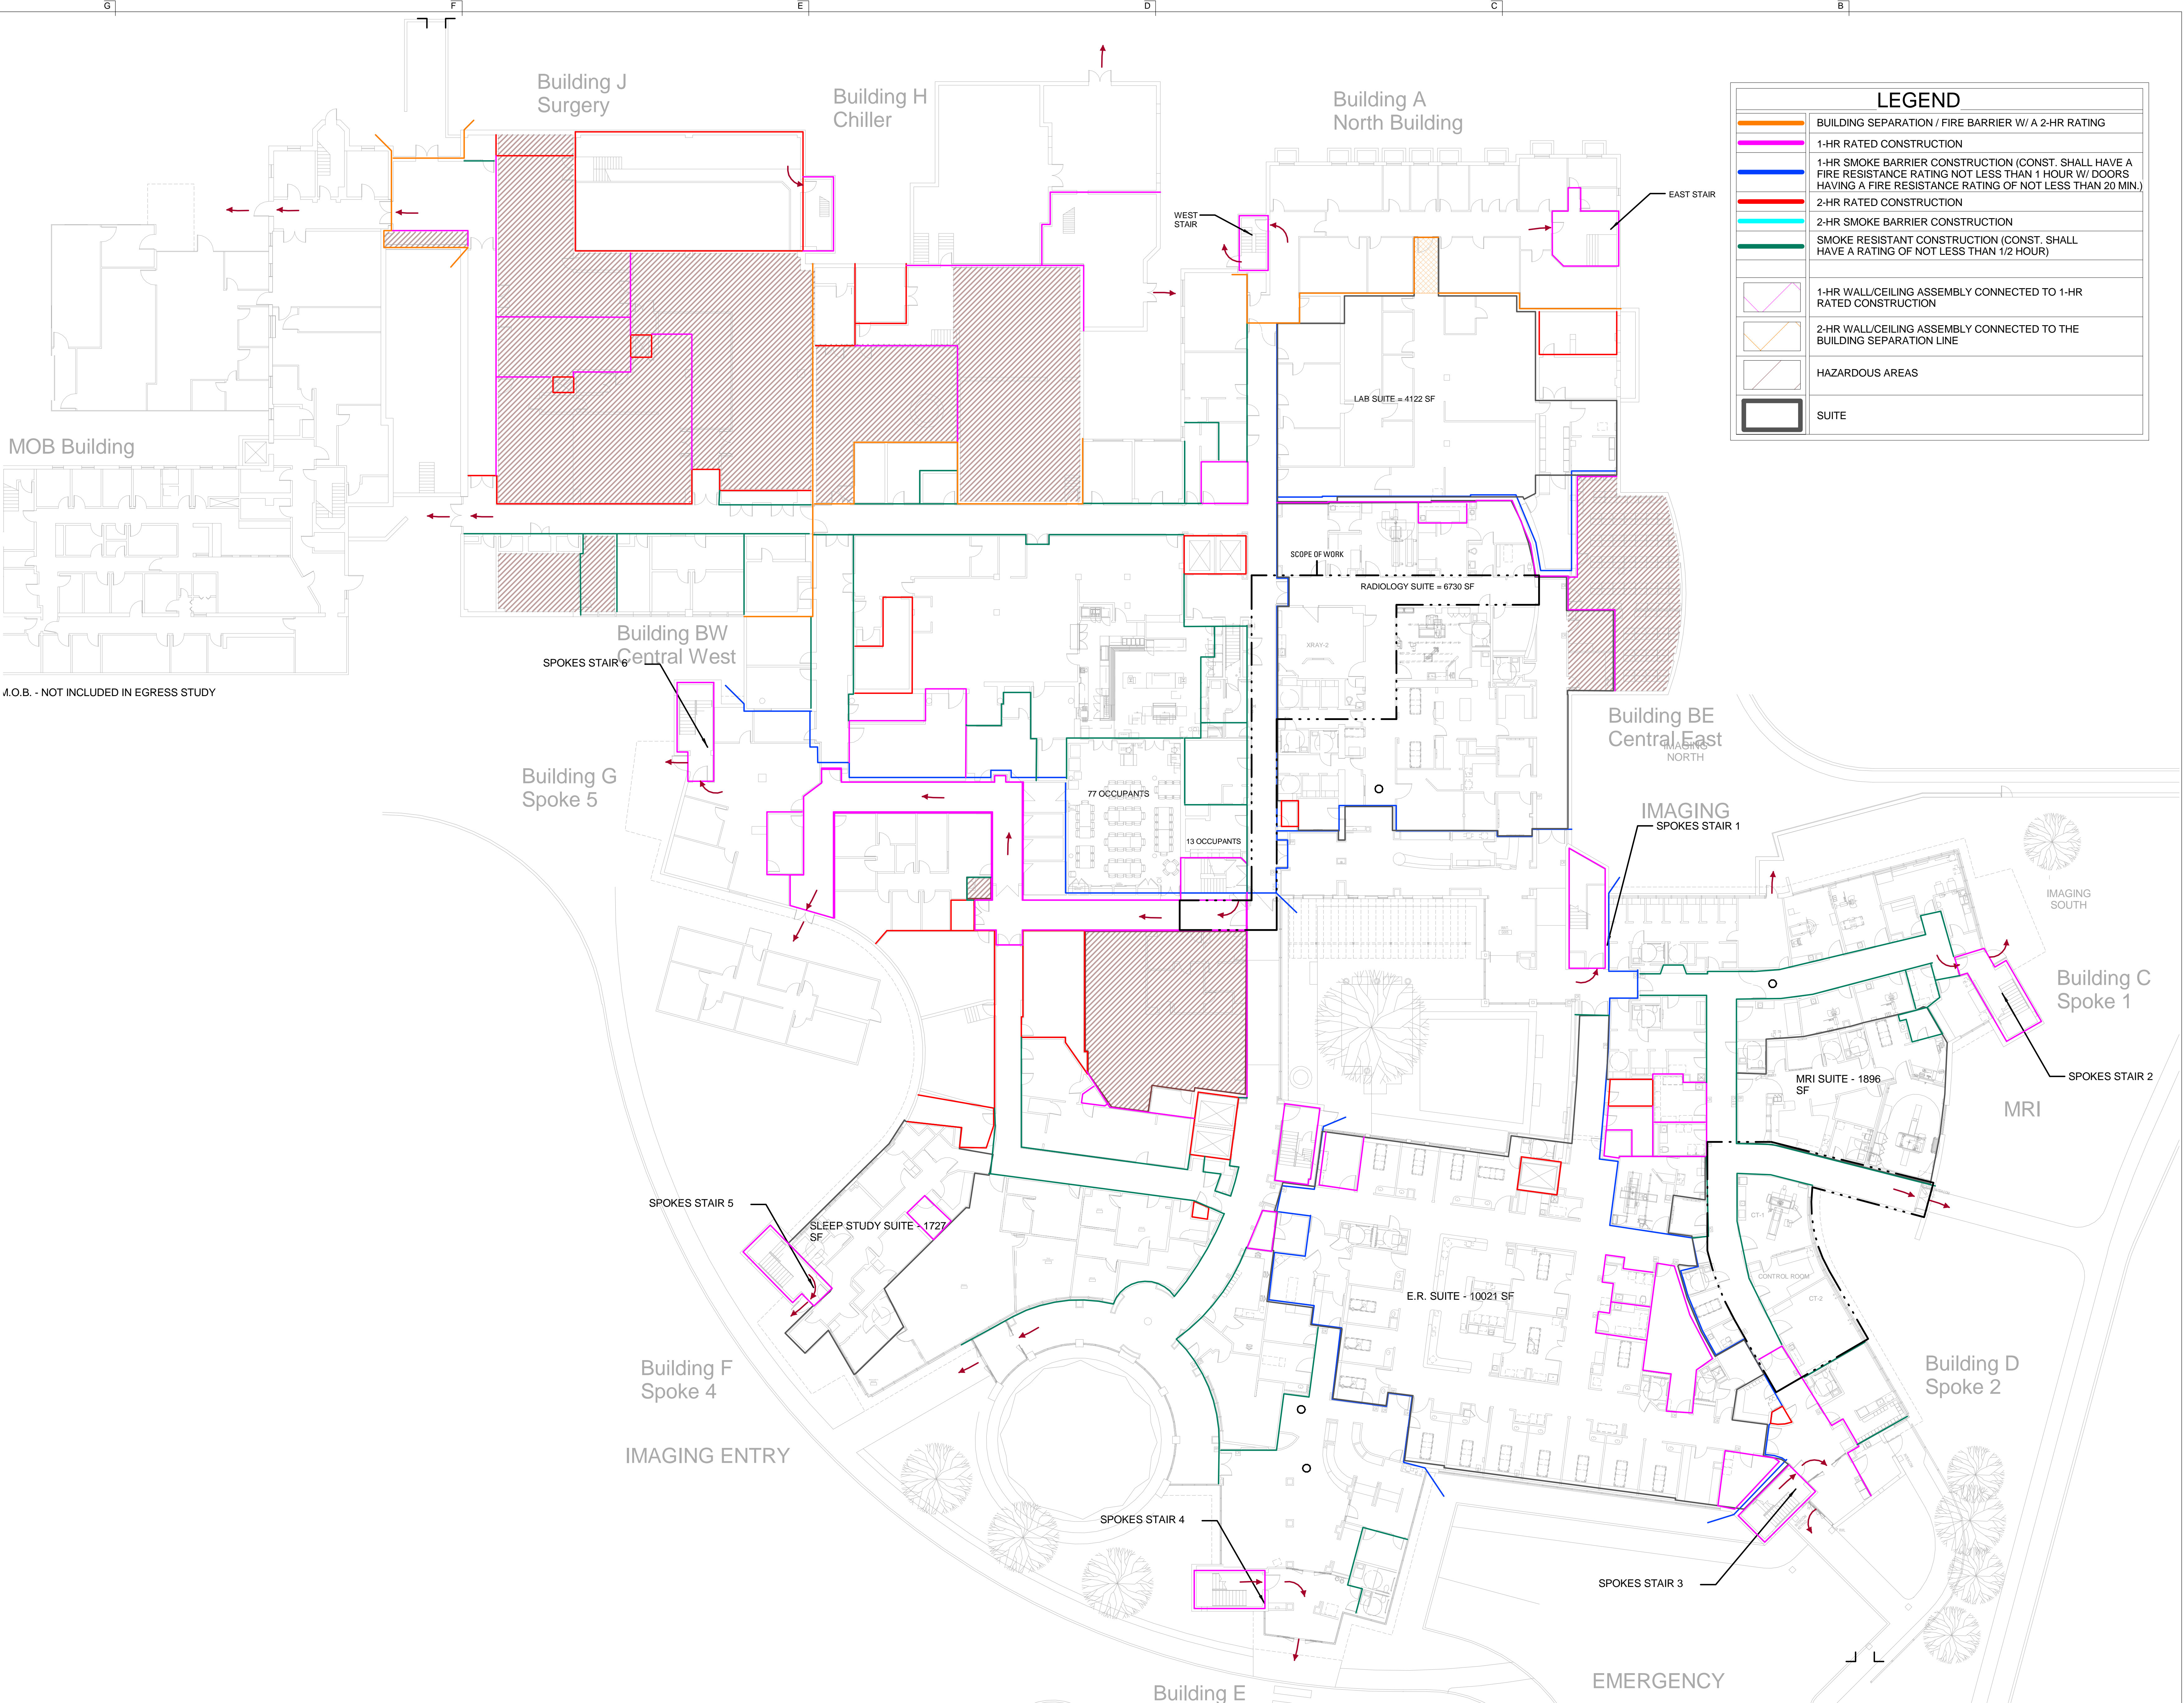
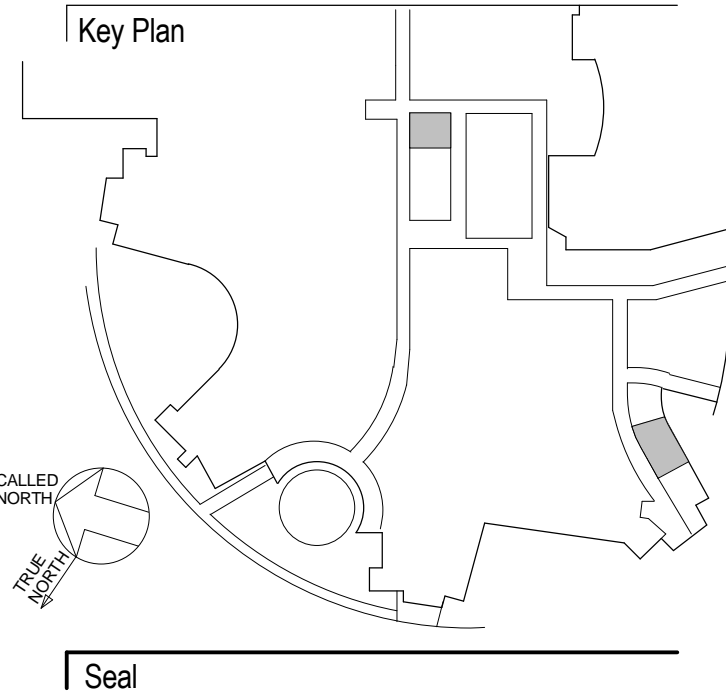


LEGEND	
	BUILDING SEPARATION / FIRE BARRIER W/ A 2-HR RATING
	1-HR RATED CONSTRUCTION
	1-HR SMOKE BARRIER CONSTRUCTION (CONST. SHALL HAVE A FIRE RESISTANCE RATING NOT LESS THAN 1 HOUR W/ DOORS HAVING A FIRE RESISTANCE RATING OF NOT LESS THAN 20 MIN.)
	2-HR RATED CONSTRUCTION
	2-HR SMOKE BARRIER CONSTRUCTION
	SMOKE RESISTANT CONSTRUCTION (CONST. SHALL HAVE A RATING OF NOT LESS THAN 1/2 HOUR)
	1-HR WALL/CEILING ASSEMBLY CONNECTED TO 1-HR RATED CONSTRUCTION
	2-HR WALL/CEILING ASSEMBLY CONNECTED TO THE BUILDING SEPARATION LINE
	HAZARDOUS AREAS
	SUITE



M.O.B. - NOT INCLUDED IN EGRESS STUDY



BAYSTATE MEDICAL CENTER
CT-2 & X-RAY 2 RENOVATIONS
FRANKLIN MEDICAL CENTER
GROUND FLOOR MAIN HOSPITAL
164 HIGH STREET
GREENFIELD MA, 01301

Project Number 02164.000	Scale As indicated
Date December 8, 2011	Issue BID SET

Title
LIFE SAFETY PLAN

LS101