





DOOR #1 FRONT



DOOR #2 SIDE

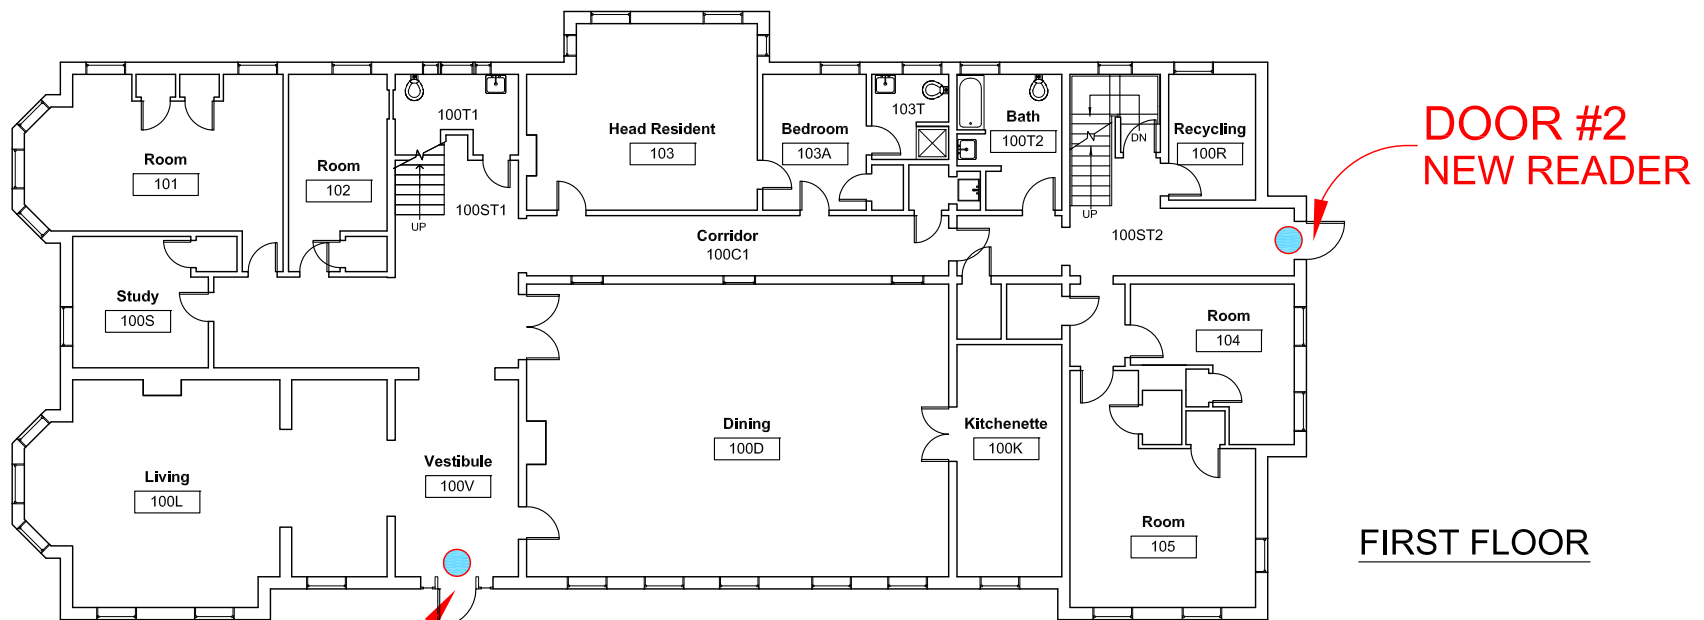

FIRST FLOOR

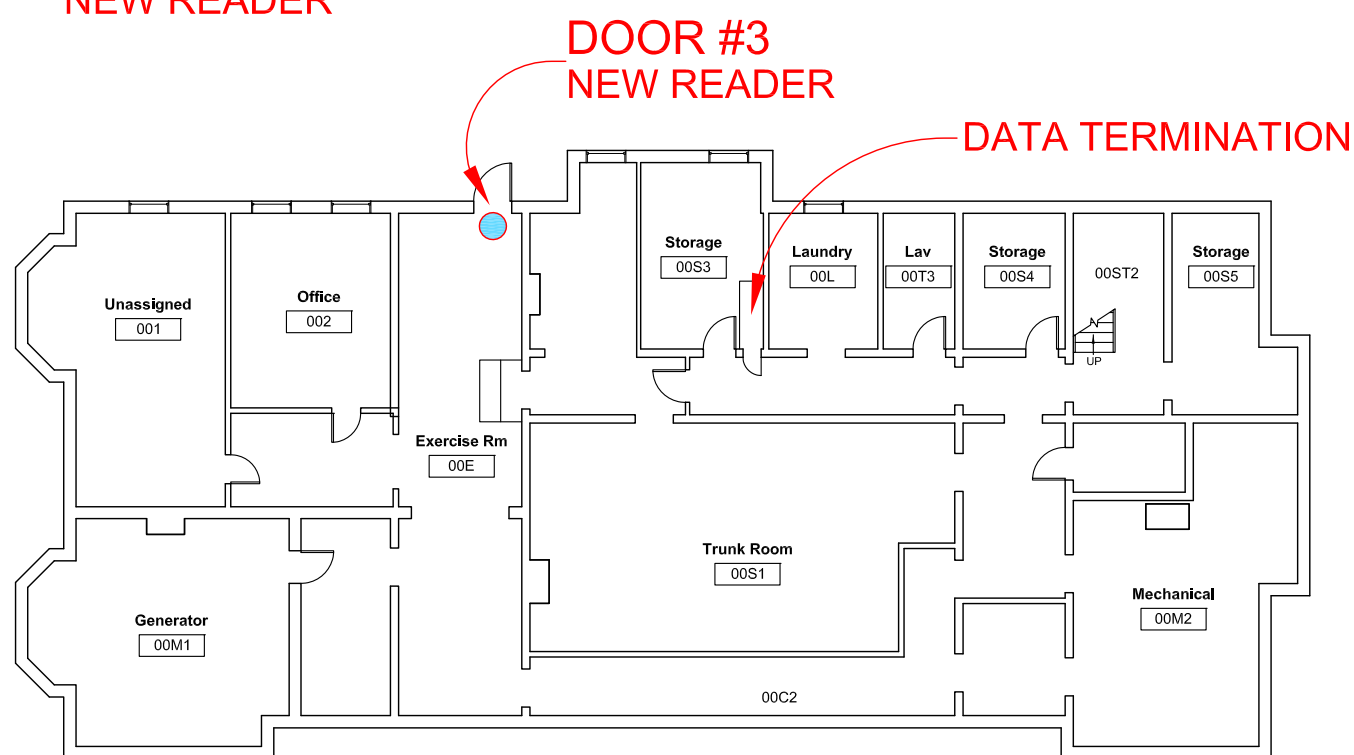

BASEMENT

ALBRIGHT HOUSE