




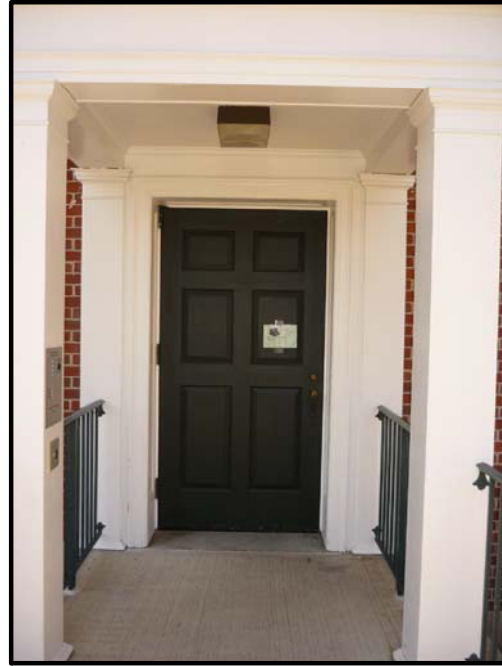

DOOR #1 FRONT

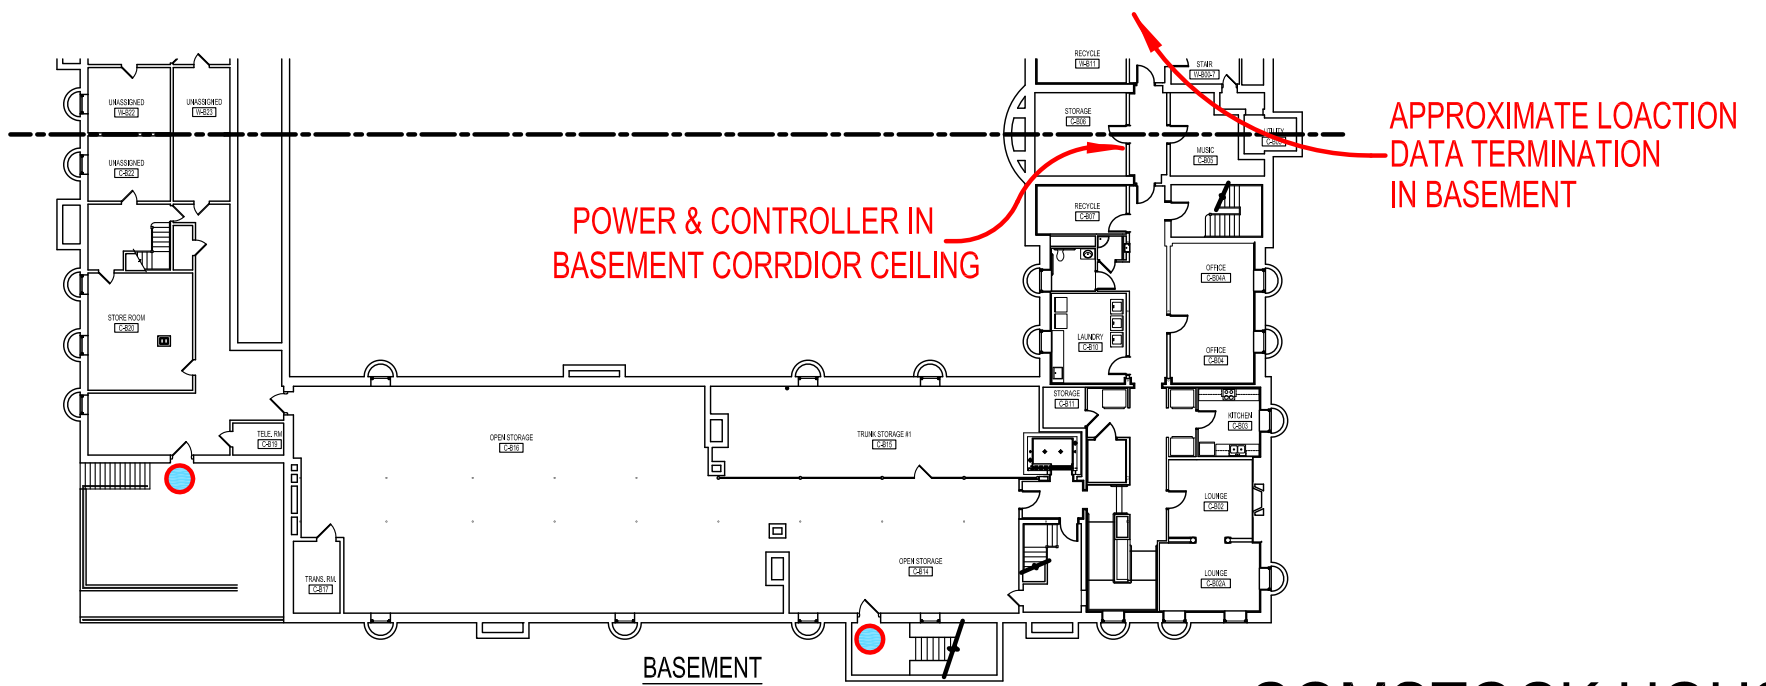

DOOR #2 ACCESSIBLE

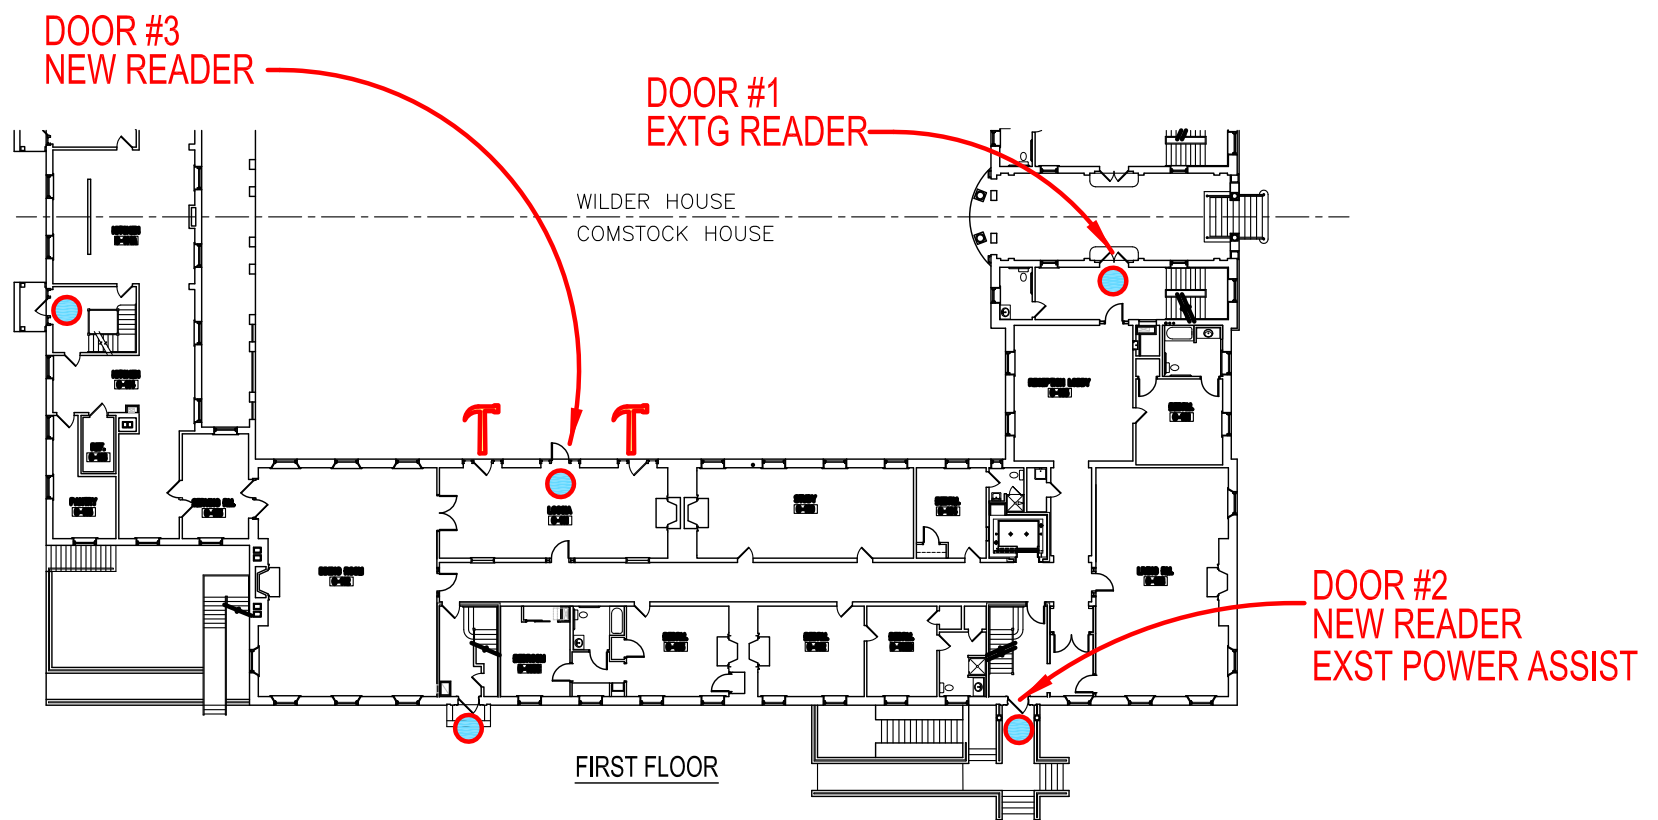

COMSTOCK HOUSE